


 



 
 
 

 
 
 
 
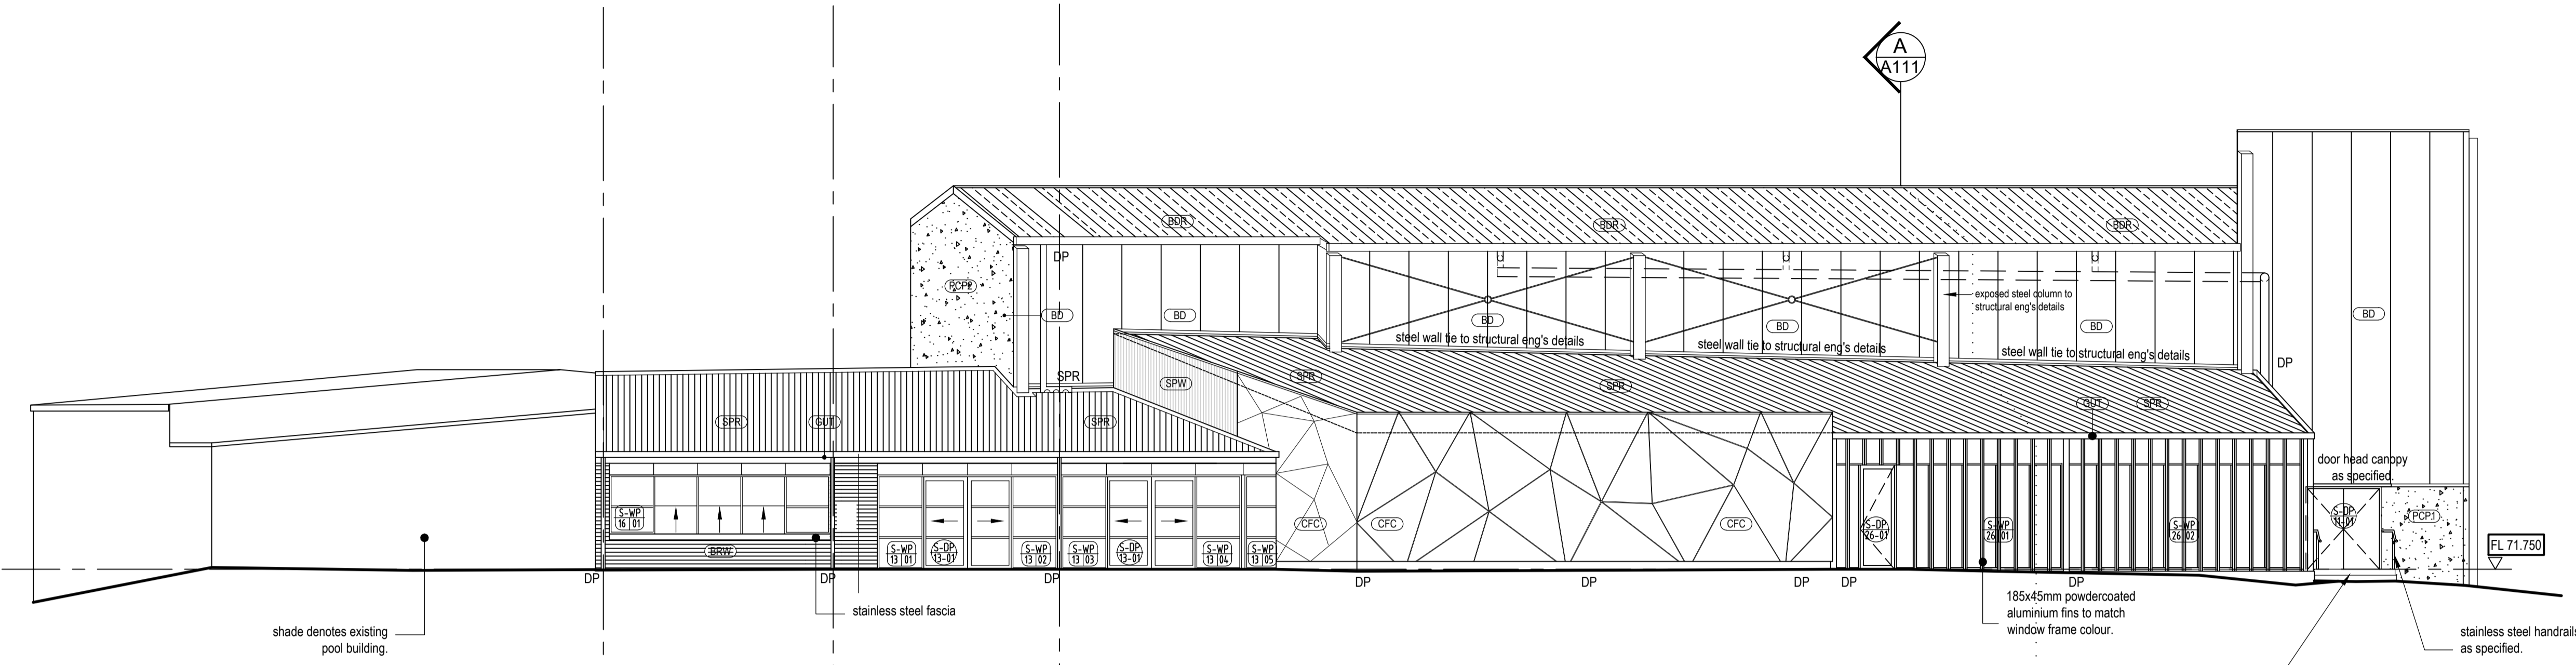



EXTERNAL MATERIALS LEGEND

-  BONDOR ROOFING AS SPECIFIED
 -  COLORBOND SPANDEK ROOFING AS SPECIFIED
 -  COLORBOND SPANDEK WALL CLADDING SYSTEM (HORIZONTAL) ON BATTENS AS SPECIFIED
 -  FACE BRICKWORK AS SPECIFIED
 -  200MM BLOCKWORK WITH CAPPING BLOCKS AS SPECIFIED
 -  150MM BONDOR PANEL TYPE COLOUR AS SPEC
 -  9MM COMPRESSED FIBRE CEMENT SHEET PAINTED WITH EXPRESSED JOINTS ON CSR EXPRESS WALL SYSTEM OR SIMILAR APPROVED
 -  150MM THICK PRE-CAST CONCRETE PANEL TO STRUCTURAL ENGINEERS DETAILS WITH PAINT FINISH
 -  180MM THICK PRE-CAST CONCRETE PANEL TO STRUCTURAL ENGINEERS DETAILS WITH PAINT FINISH
 -  300MM THICK PRE-CAST CONCRETE COLUMN TO STRUCTURAL ENGINEERS DETAILS WITH PAINT FINISH
 -  COLORBOND METAL FASCIA AND BARGE CAPPING AS SPECIFIED
 -  COLORBOND GUTTER ON COLORBOND METAL FASCIA AS SPECIFIED
 -  CONSTRUCTION JOINT
 -  HEATER VENT
- TYPE 1 SUNSHADE
POWDERCOATED ALUMINIUM
FRAMED SUNSHADES AS SPECIFIED
-  UPVC DOWNPIPE REFER TO ROOF PLAN & CIVIL DRAWINGS FOR EXTENTS.

NOTE:
REFER TO A800 SERIES DRAWINGS FOR WINDOW CONFIGURATION / SASHES, MULLIONS & TRANSOMS ETC.
CONTRACTOR TO ALLOW FOR ALL FLASHING COMPONENTS TO ALL ROOF PENETRATIONS ETC. TO ENSURE COMPLETE WATER TIGHTNESS TO ROOF. REFER ALSO TO HYDRAULIC & MECHANICAL DRAWINGS FOR DUCTS, VENTS ETC PENETRATING ROOF.

 

01 NORTH ELEVATION
SCALE 1: 100

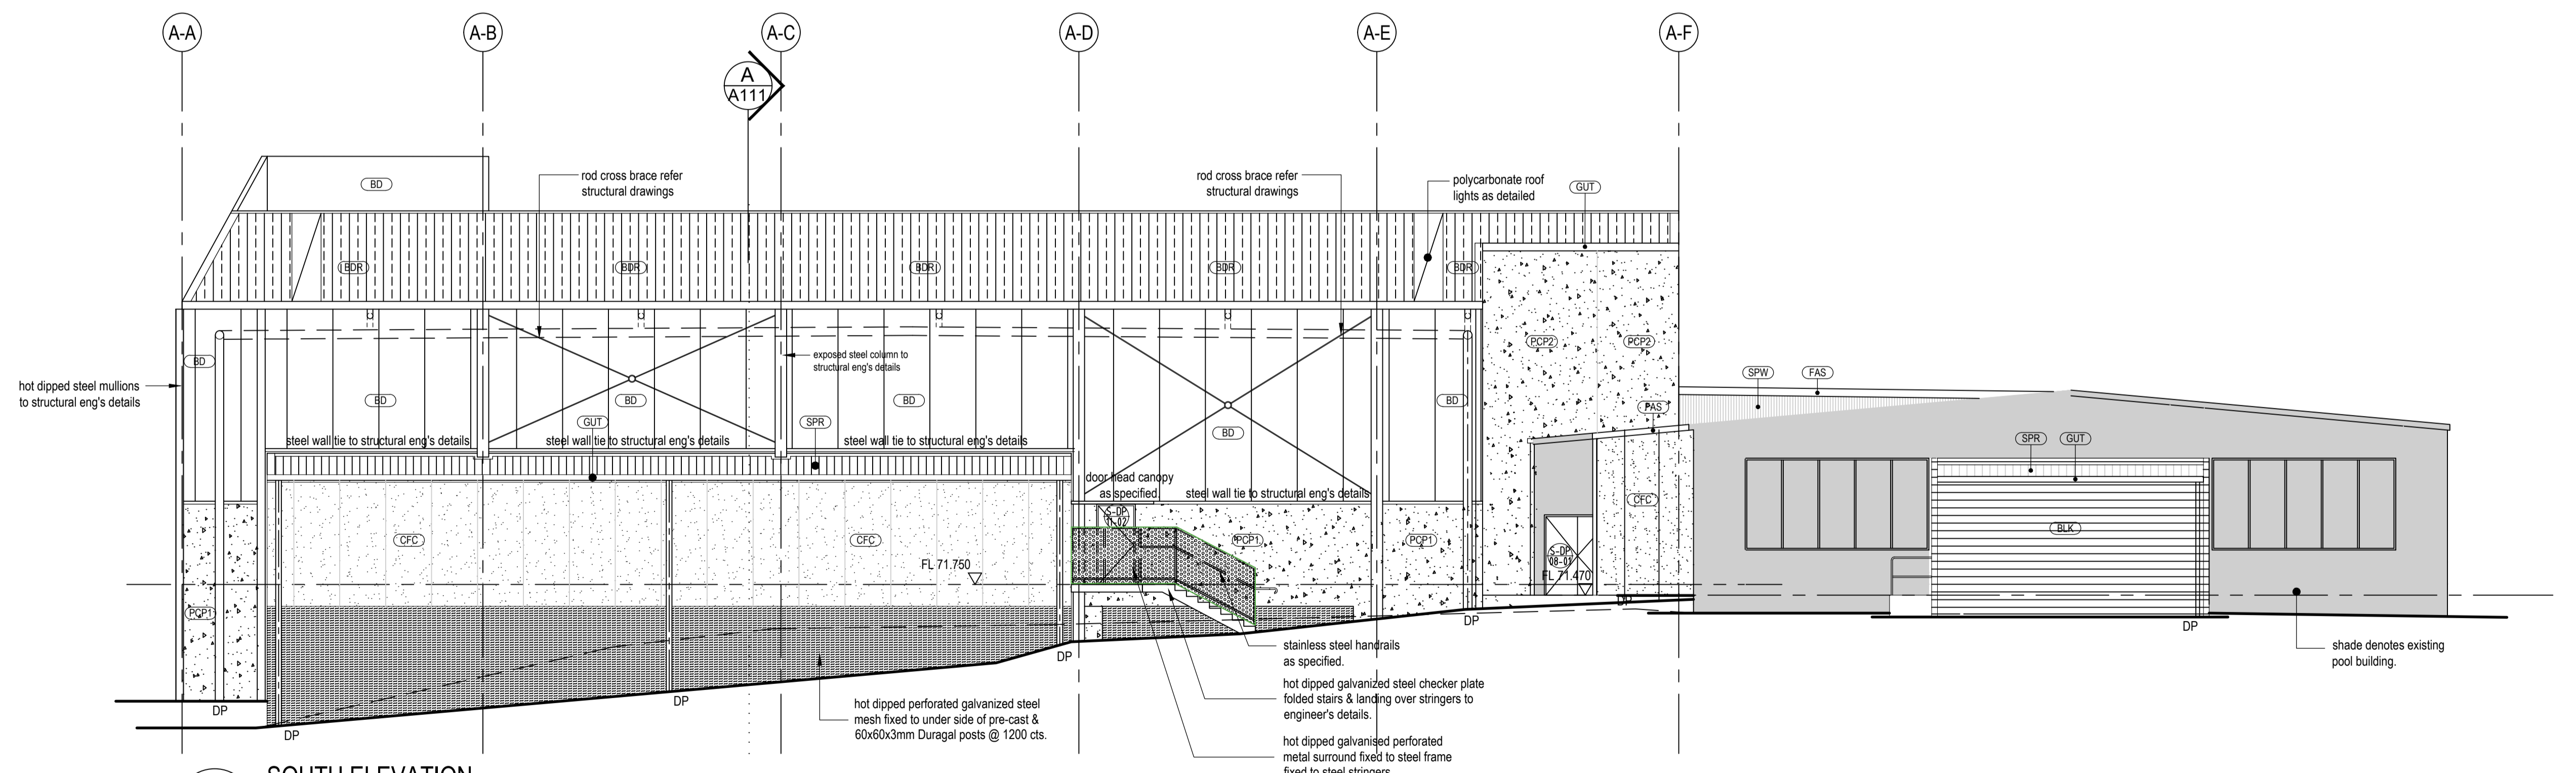

02 SOUTH ELEVATION
SCALE 1: 100

Revision	Date	Issued by
0	05.09.2017	BHA


Notes
© Copyright

Project
FRANKSTON HIGH SCHOOL
JUNIOR 7 - 10
FOOT STREET, FRANKSTON SOUTH.
Vic 3199

Drawing Title
PROPOSED SPORTS COMPLEX
PROPOSED ELEVATIONS

BHA
ARCHITECTS
Melbourne

Level 1, 591 Bridge Road, Richmond.
Victoria 3121 Australia
Telephone + 61 3 9429 4255
bhamel@bhaust.com.au

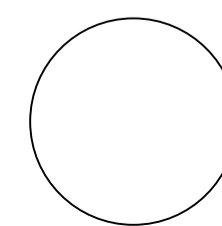Scale 1:100 @ A1, 1:200 @ A3	Project No. 14.037	North
Date SEPT. 2017	Issue CONSTRUCTION ISSUE	
Drawn JS/BT	Drawing No. A411	
Checked BB	Rev.No. 0	