

Legend

- Stormwater
- - - Stormwater - Existing
- Stormwater - Demolished
- Stormwater Manhole
- Stormwater Surface Pit
- Sewer
- - - Sewer - Existing
- Sewer - Demolished
- Sewer Manhole
- Fire Hydrant
- Spoon Drain - Existing



BUILDING APPLICATION WIP


Site Plan
SCALE 1 : 200



REV	A	DATE	22-11-19	REVISION	DESCRIPTION	PROJECT #	J006114	
PROJECT	Learning POD & Music Extension				DATE #	30-01-2020	DWG #	A101-M
CLIENT	Launceston Christian School				DRAWN	SP	ACCREDITED DESIGNER CC 5618 U	
DWG	Site Plan - Music Room				CWD			


S. Group © Copyright 2016
 PO Box 1271 Launceston TAS 7250 Australia T: 03 63 111 403 E: info@sgroup.com.au W: www.sgroup.com.au

WALL SCHEDULE	
	existing wall to remain
	proposed brick veneer wall
	proposed fc clad wall
	proposed timber frame wall

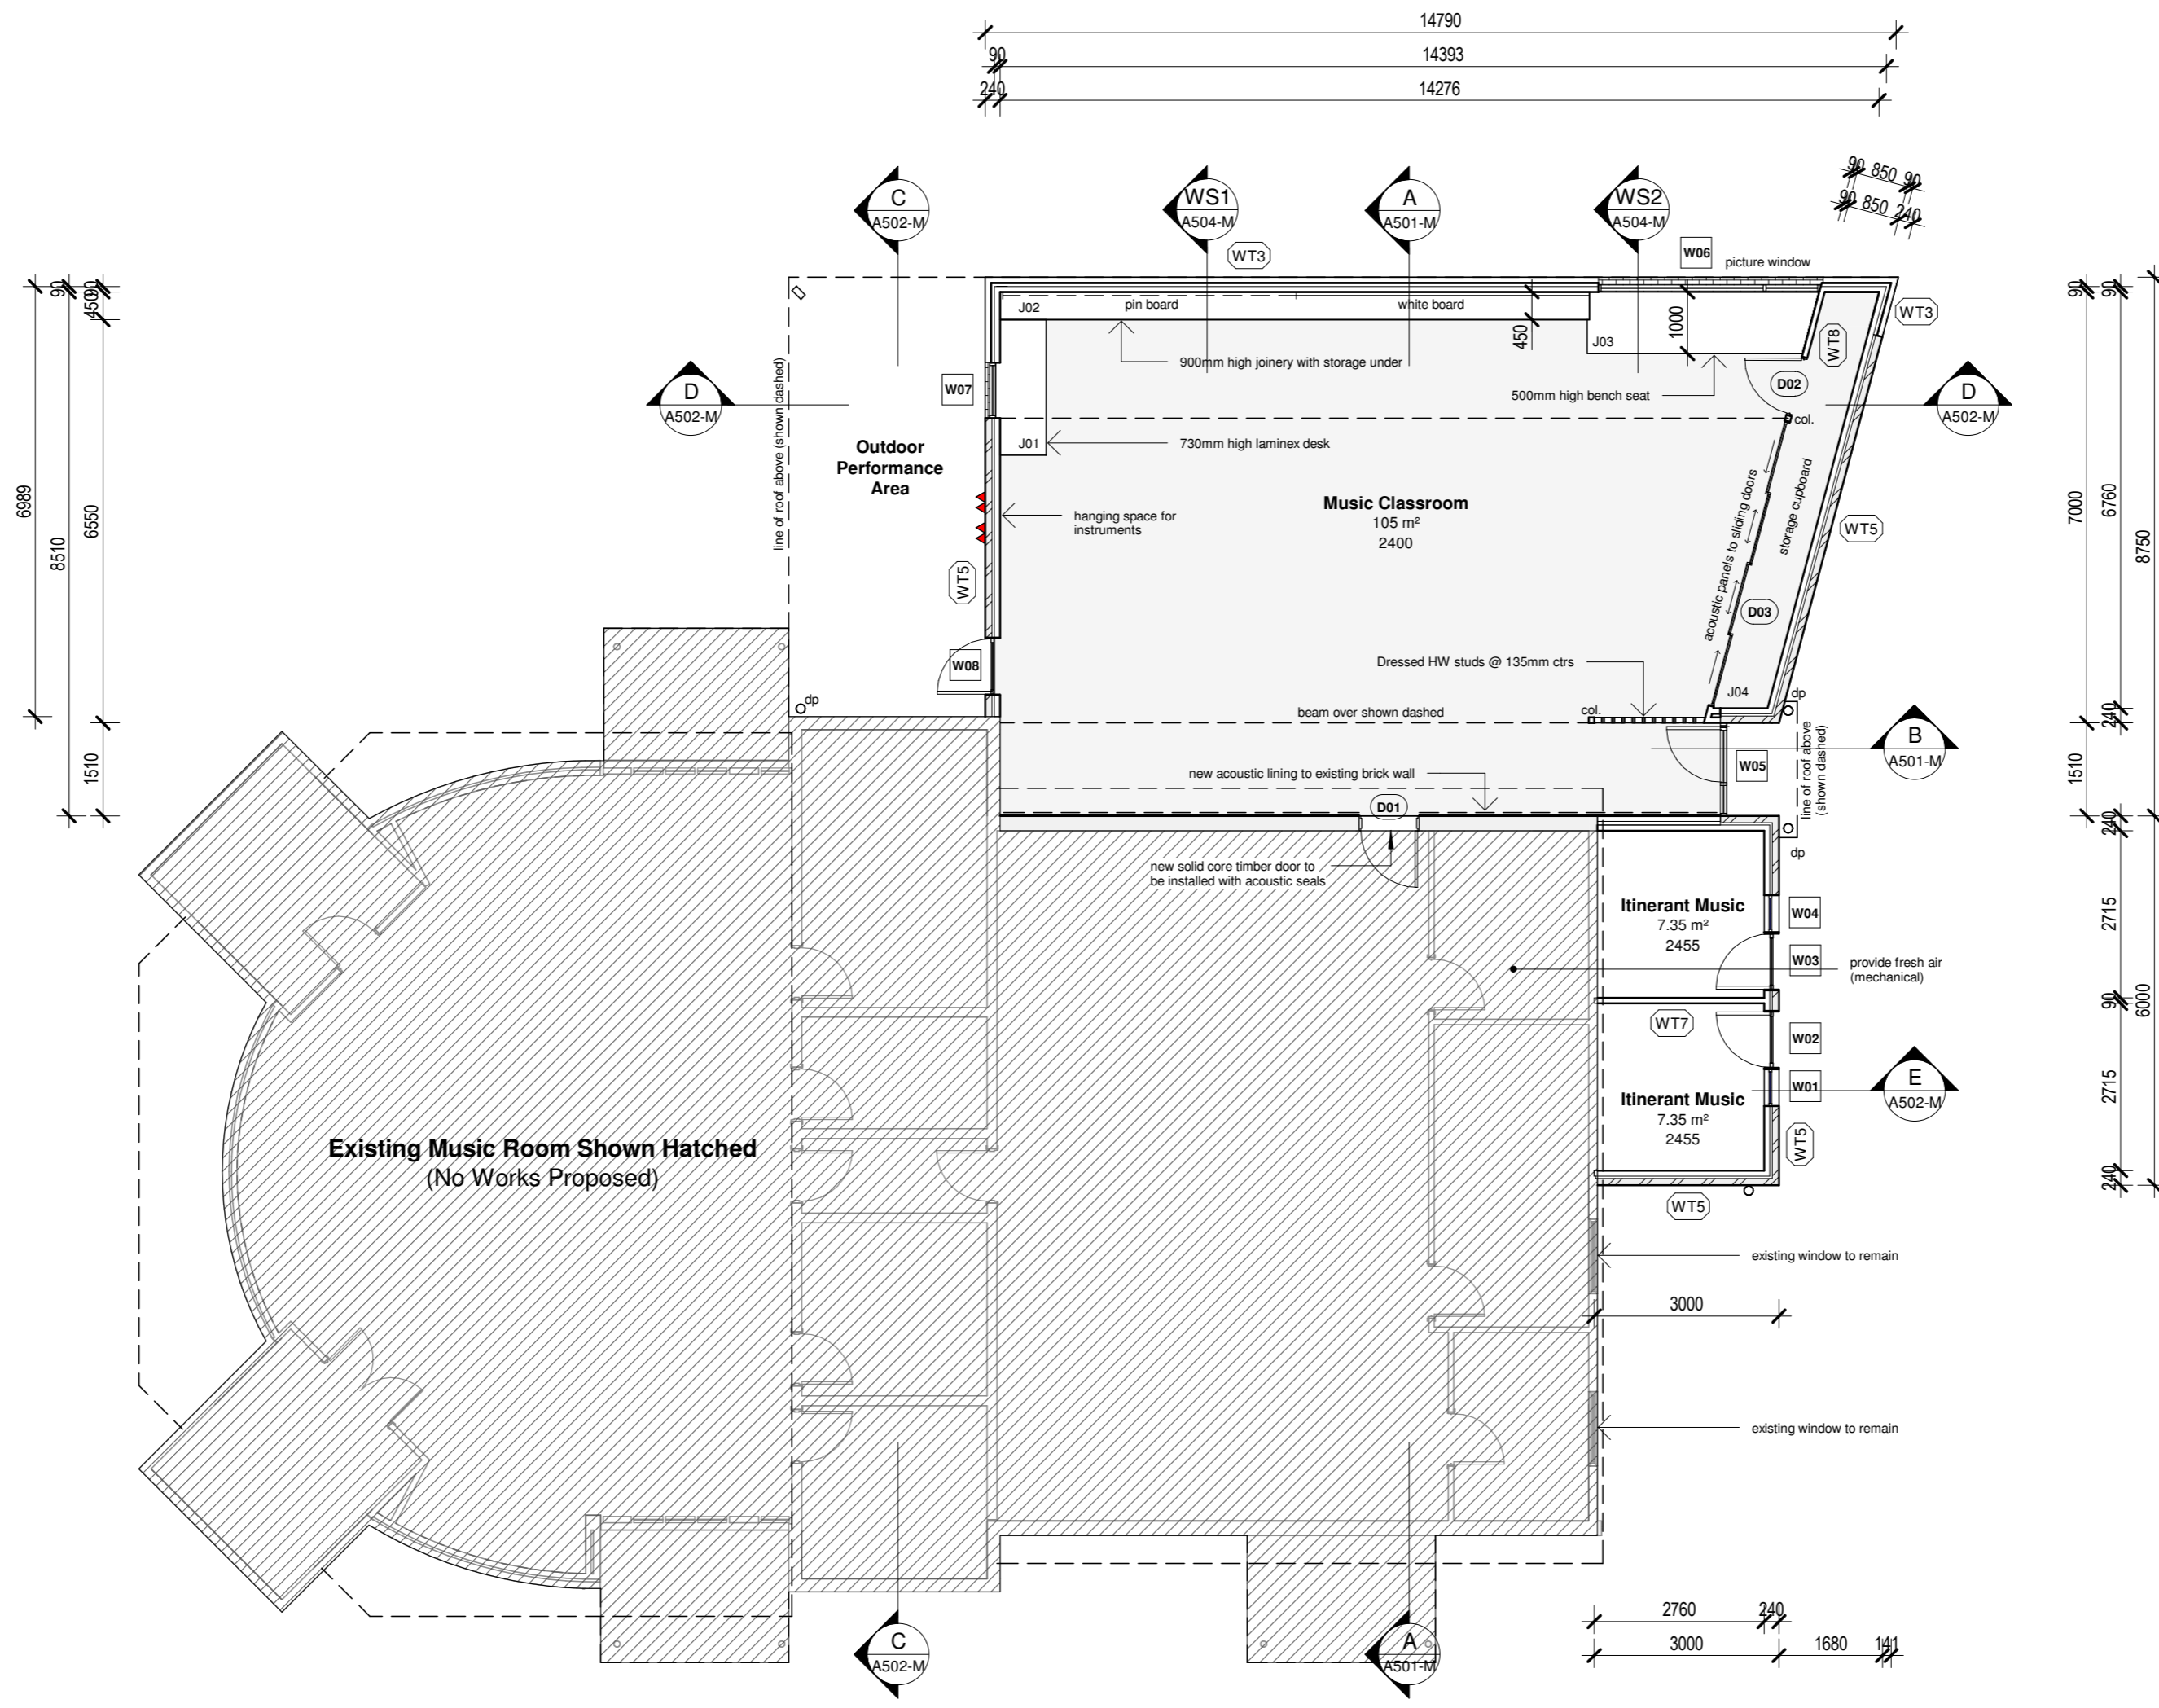

Area Schedule	
Area	m2
Itinerant Music	18.00 m ²
Existing Music Building	279.66 m ²
Proposed Music Room Extension	116.00 m ²
Proposed Outdoor Performance Area	22.47 m ²
Grand total	436.13 m ²

Floor Plan - Music Room
SCALE 1 : 100

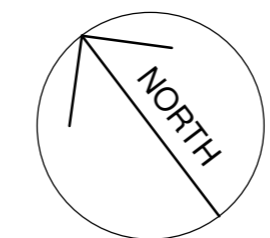

BUILDING APPLICATION WIP