




NORTH ELEVATION



SOUTH ELEVATION

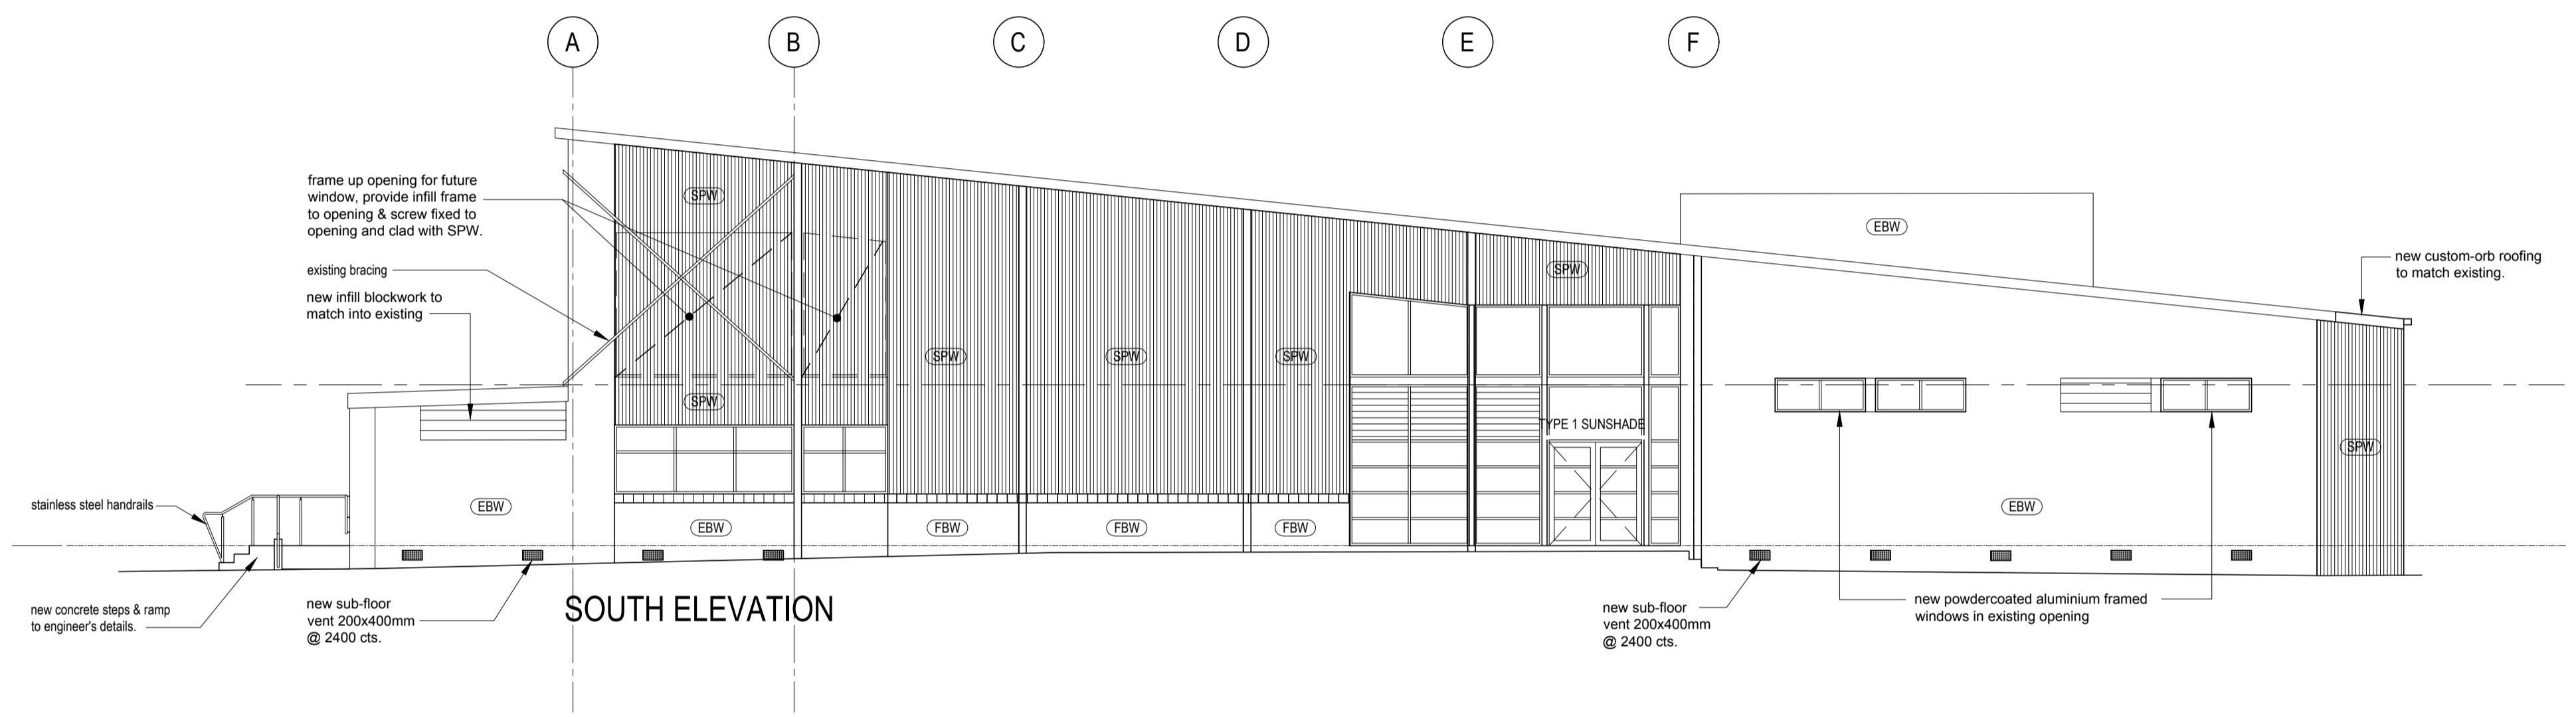

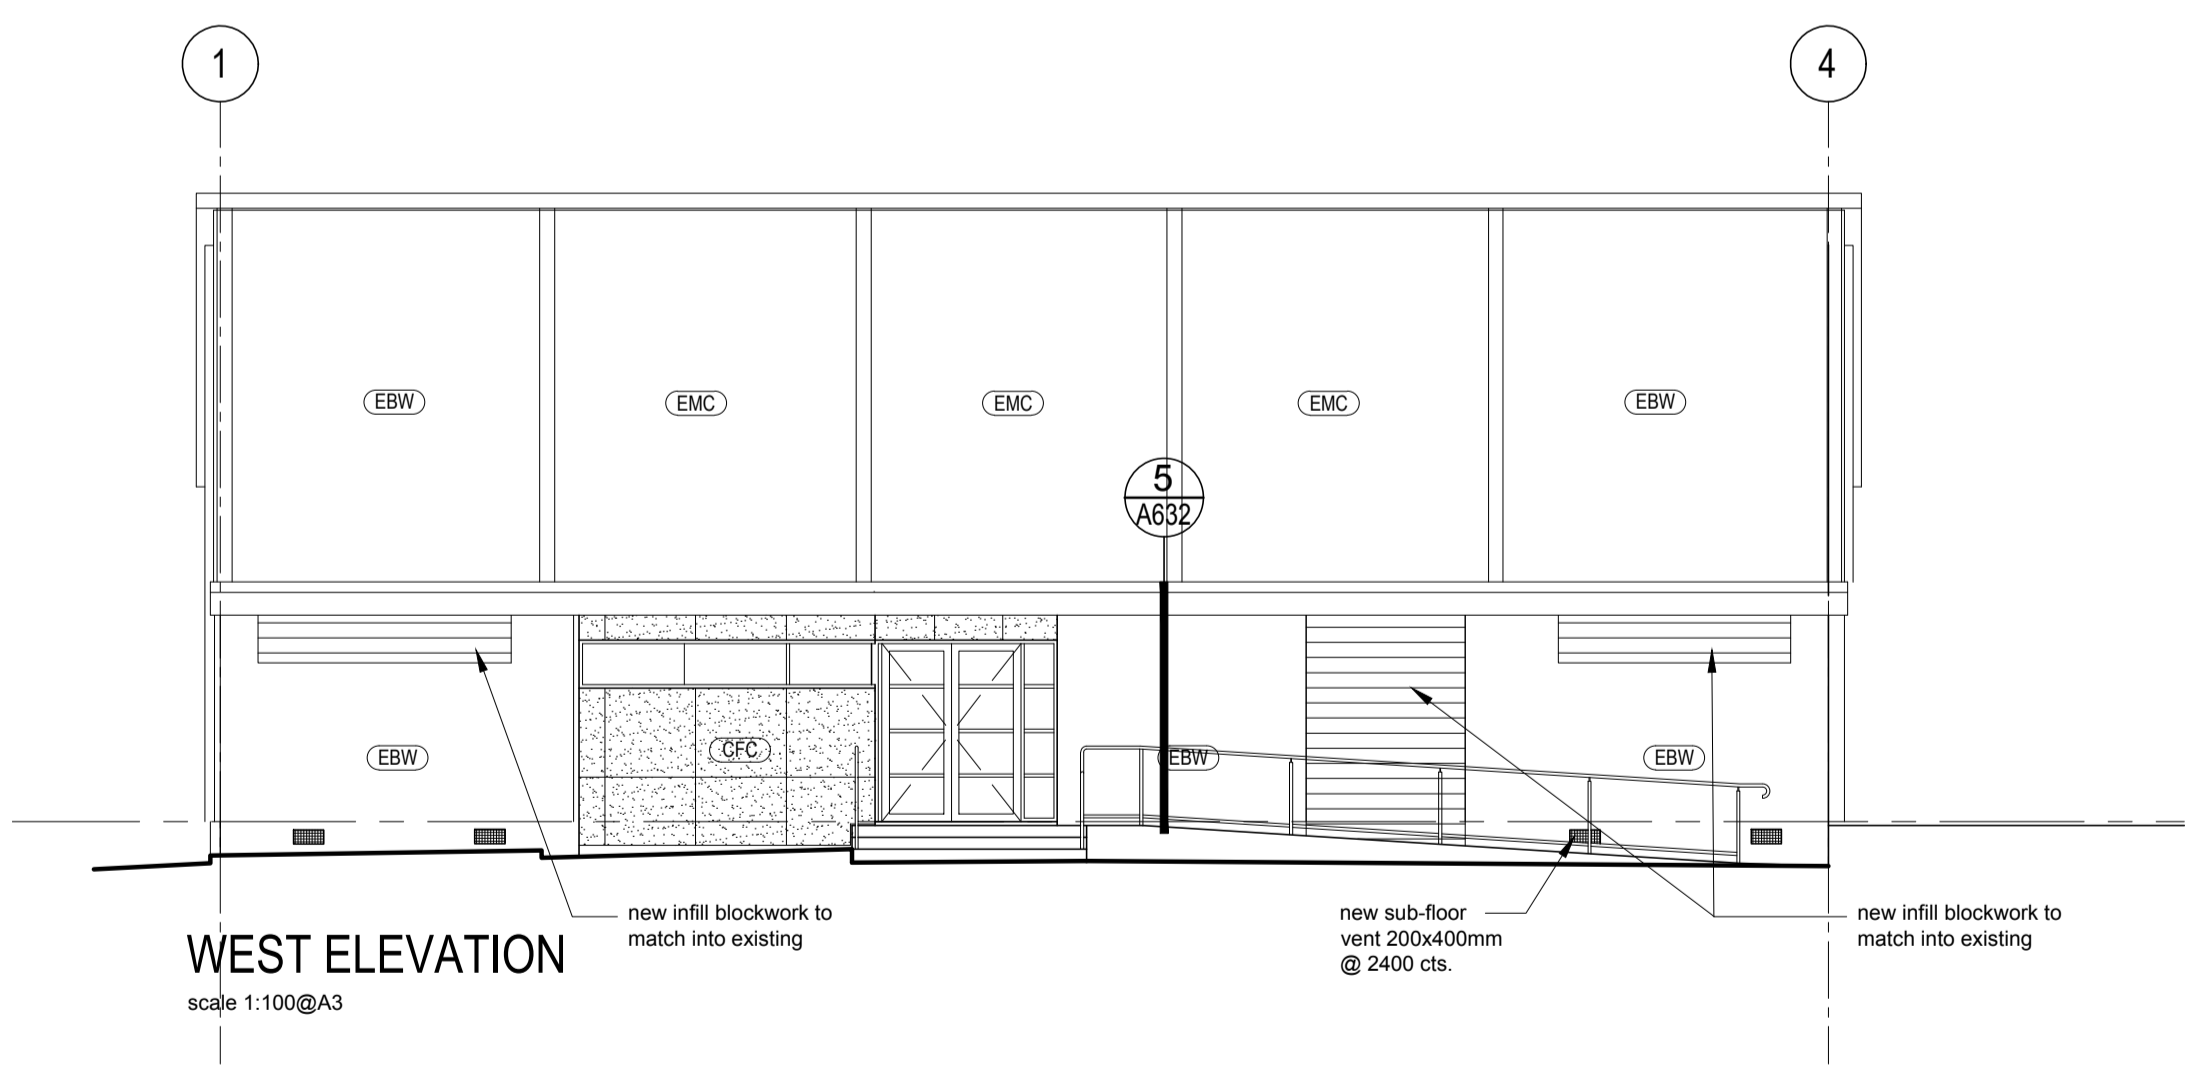

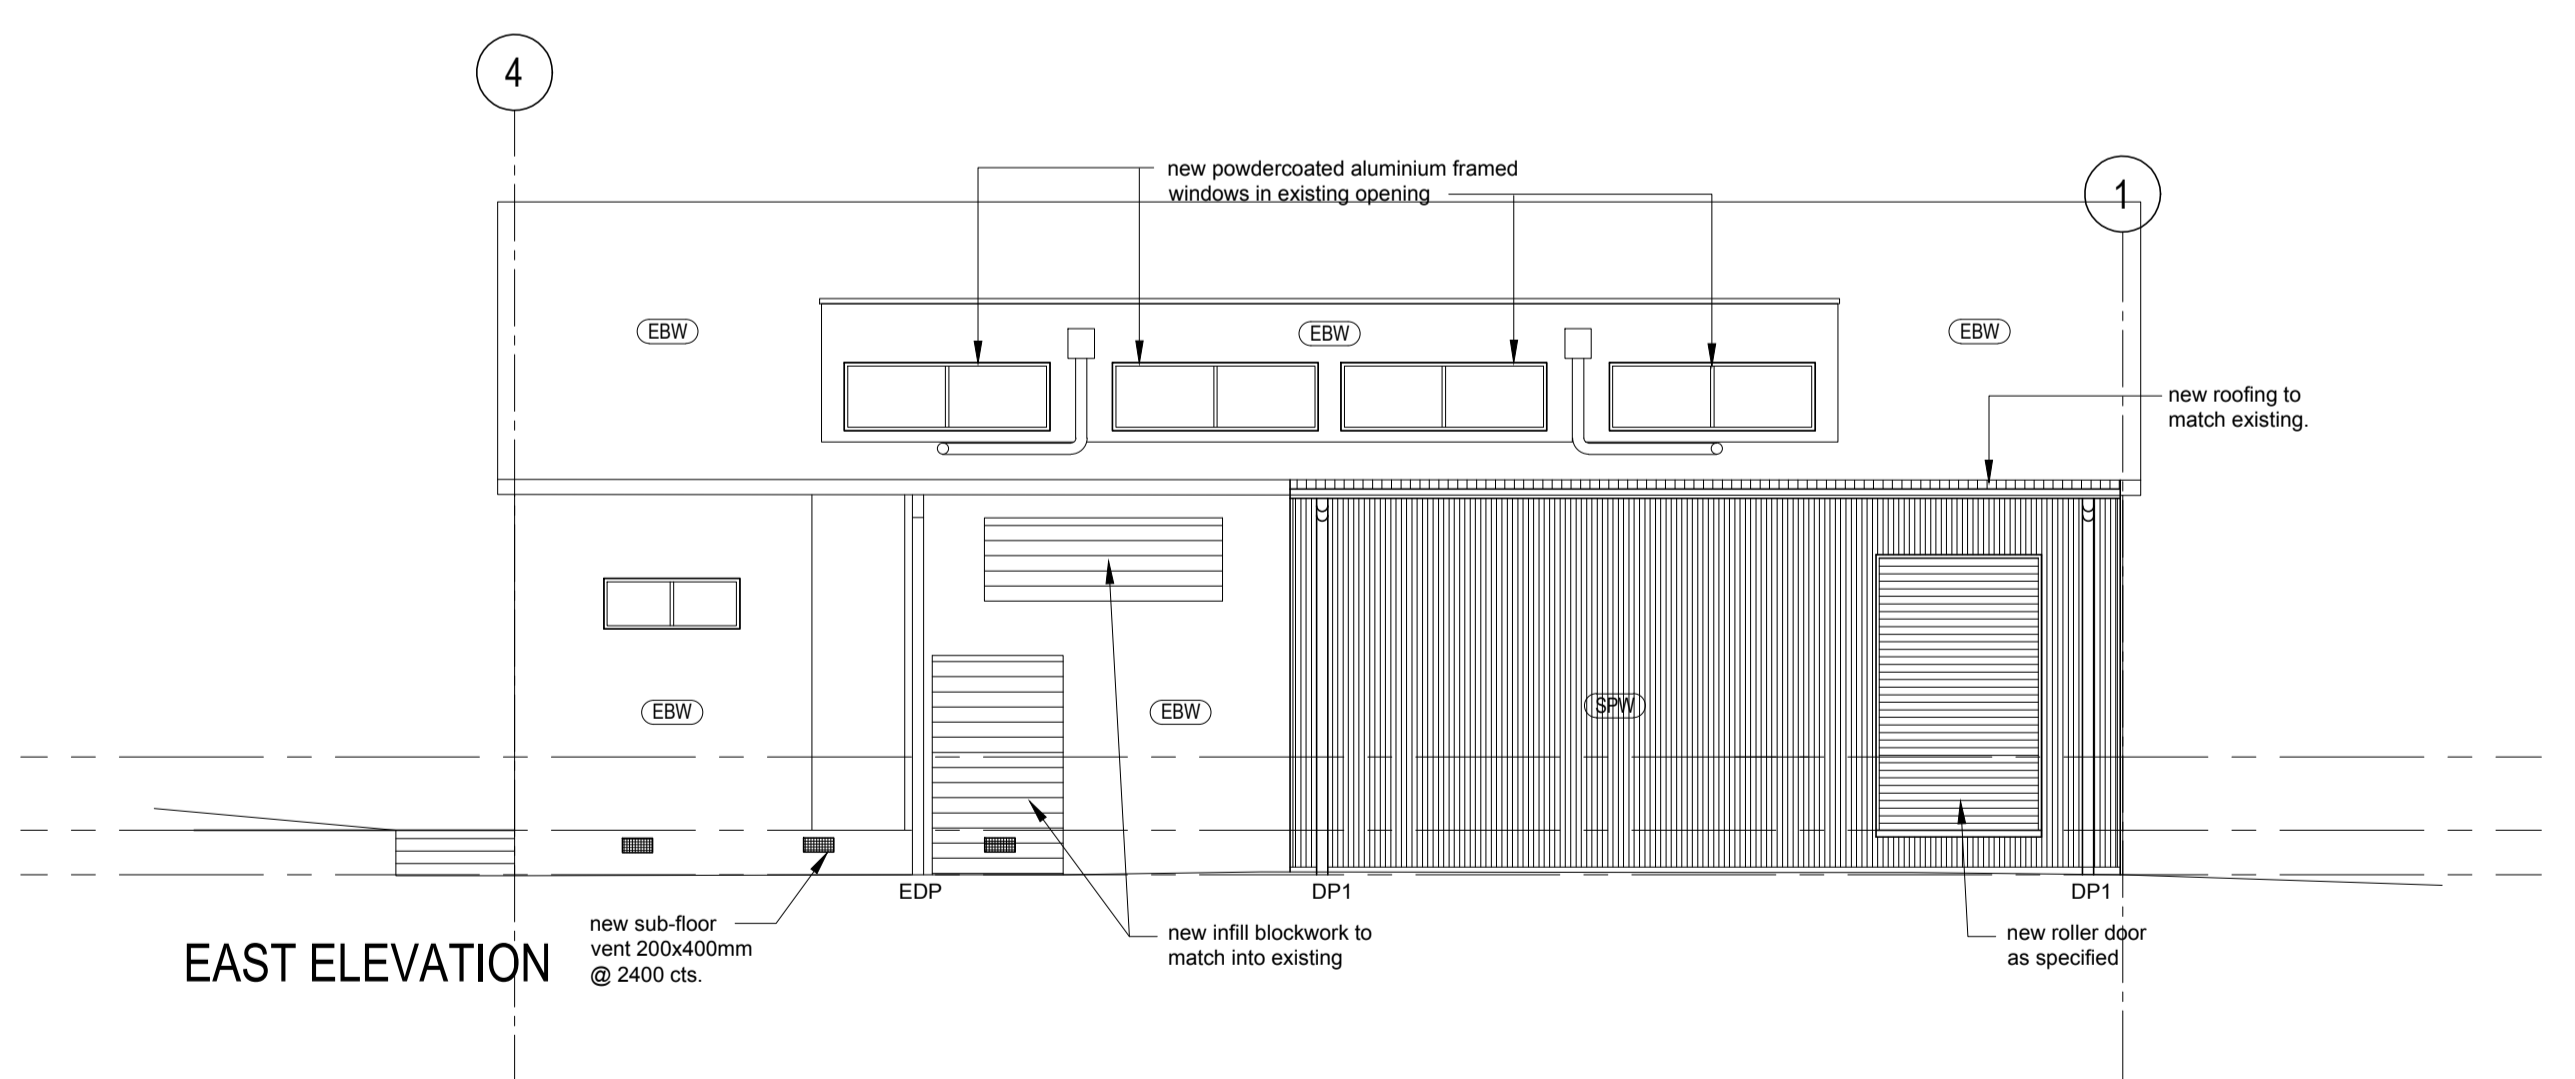

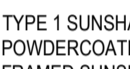

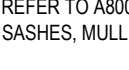


WEST ELEVATION  
scale 1:100@A3



EAST ELEVATION

EXTERNAL MATERIALS LEGEND

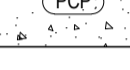-  COLORBOND SPANDEK WALL CLADDING SYSTEM (HORIZONTAL) ON BATTENS AS SPECIFIED
-  EXISTING BLOCKWORK
-  200MM CONCRETE BLOCK WORK AS SPECIFIED TO MATCH EXISTING.
-  9MM THICK OFC CLADDING WITH EXPRESSED JOINTS OVER METAL BATTEN SYSTEM TO MANUF. RECOMMENDED DETAILS
-  180mm THICK PRECAST PANELS TO ENGINEER'S DETAILS. CLEAR SEALER FINISH TO BOTH SIDES
-  COLORBOND METAL FASCIA AND BARGE CAPPING AS SPECIFIED
-  COLORBOND GUTTER ON COLORBOND METAL FASCIA AS SPECIFIED
-  TYPE 1 SUNSHADE POWDERCOATED ALUMINIUM FRAMED SUNSHADES AS SPECIFIED
-  UPVC DOWNSPIPE REFER TO ROOF PLAN & CIVIL DRAWINGS FOR EXTENTS.

NOTE:  
REFER TO A800 SERIES DRAWINGS FOR WINDOW CONFIGURATION / SASHES, MULLIONS & TRANSOMS ETC.  
CONTRACTOR TO ALLOW FOR ALL FLASHING COMPONENTS TO ALL ROOF PENETRATIONS ETC TO ENSURE COMPLETE WATER TIGHTNESS TO ROOF. REFER ALSO TO HYDRAULIC & MECHANICAL DRAWINGS FOR DUCTS, VENTS ETC PENETRATING ROOF.

Notes	Revision	Date	Issued by	Project
© Copyright	0	05.09.2017	BHA	FRANKSTON HIGH SCHOOL JUNIOR 7 - 10 FOOT STREET, FRANKSTON SOUTH. Vic 3199

Revision	Date	Issued by	Project
0	05.09.2017	BHA	FRANKSTON HIGH SCHOOL JUNIOR 7 - 10 FOOT STREET, FRANKSTON SOUTH. Vic 3199

Project	Drawing Title
FRANKSTON HIGH SCHOOL JUNIOR 7 - 10 FOOT STREET, FRANKSTON SOUTH. Vic 3199	STEM CENTRE PROPOSED ELEVATIONS

Scale	Project No.
1:100 @ A1, 1:200 @ A3	17.005

Date	Issue
SEPT. 2017	CONSTRUCTION ISSUE

Drawn	Checked	Drawn No.	Rev.No.
JS	BB	A431	0

**BHA**  
ARCHITECTS  
Melbourne  
Level 1, 591 Bridge Road, Richmond.  
Victoria 3121 Australia  
Telephone + 61 3 9429 4255  
bhamel@bhaust.com.au

