

Proposed Works & Additions - Classroom POD

Launceston Christian School - 452a West Tamar Road, Riverside TAS 7250

DRAWING SCHEDULE

Sheet No:	Drawing	Rev:	Issue Date
A000-P	Cover Sheet		
A001-P	Locality Plan		
A101-P	Site Plan - P.O.D.		
A201-P	Floor Plan - P.O.D.		
A301-P	Elevations - P.O.D.		
A401-P	Sections - P.O.D.		
A402-P	Sections - P.O.D.		
A403-P	Section Details - P.O.D.		
A404-P	Wall Types		
A501-P	Roof Plan - P.O.D.		
A502-P	Roof Framing Plan - P.O.D.		
A503-P	Reflected Ceiling Plan - P.O.D.		
A504-P	Floor Coverings Plan - P.O.D.		
A601-P	Set-Out Plan		
A602-P	Slab Set-Out Plan		
A701-P	Internal Elevations - P.O.D.		
A702-P	Joinery Details - P.O.D.		
A703-P	Joinery Details - P.O.D.		
A704-P	Joinery Details - P.O.D.		
A705-P	Joinery Details - P.O.D.		
A706-P	Joinery Details - P.O.D.		
A801-P	Schedules		
A802-P	General Notes		



GENERAL INFORMATION:


Accredited Architect:	Sam Haberle
Accreditation Number:	CC5618 U
Soil classification:	TBC
Wind Classification:	TBC
Climate Zone:	7
Alpine Area:	N/A
Bushfire-prone Area BAL Rating:	N/A
Corrosion environment:	N/A
Site Area:	TBC
Areas - Music Room	
Existing Music Building:	279.66m ²
Proposed Music Room Extension:	116.00m ²
Proposed Outdoor Performance Area:	22.47m ²
Itinerant Music:	18.00m ²
Total:	436.13m ²
Areas - Learning P.O.D.	
Classrooms:	533.63m ²
Porch:	44.76m ²
Eaves:	69.01m ²
Total:	647.40m ²

BUILDING APPLICATION WIP




REV	A	DATE	02-12-19	REVISION	DESCRIPTION	PROJECT #	J006114
PROJECT #	Learning POD & Music Extension					DWG #	A000-P
CLIENT	Launceston Christian School					DATE #	30/01/2020
DWG	Cover Sheet					SCALE	SP
						DRAWN	SP
						CHKD	
S. Group © Copyright 2016 PO Box 1271 Launceston TAS 7250 Australia T: 03 63 111 403 E: info@sgroup.com.au W: www.sgroup.com.au							

- Legend**
- Stormwater
 - - - Stormwater - Existing
 - Stormwater - Demolished
 - Stormwater Manhole
 - Stormwater Surface Pit
 - Sewer
 - - - Sewer - Existing
 - Sewer - Demolished
 - Sewer Manhole
 - Fire Hydrant
 - Spoon Drain - Existing

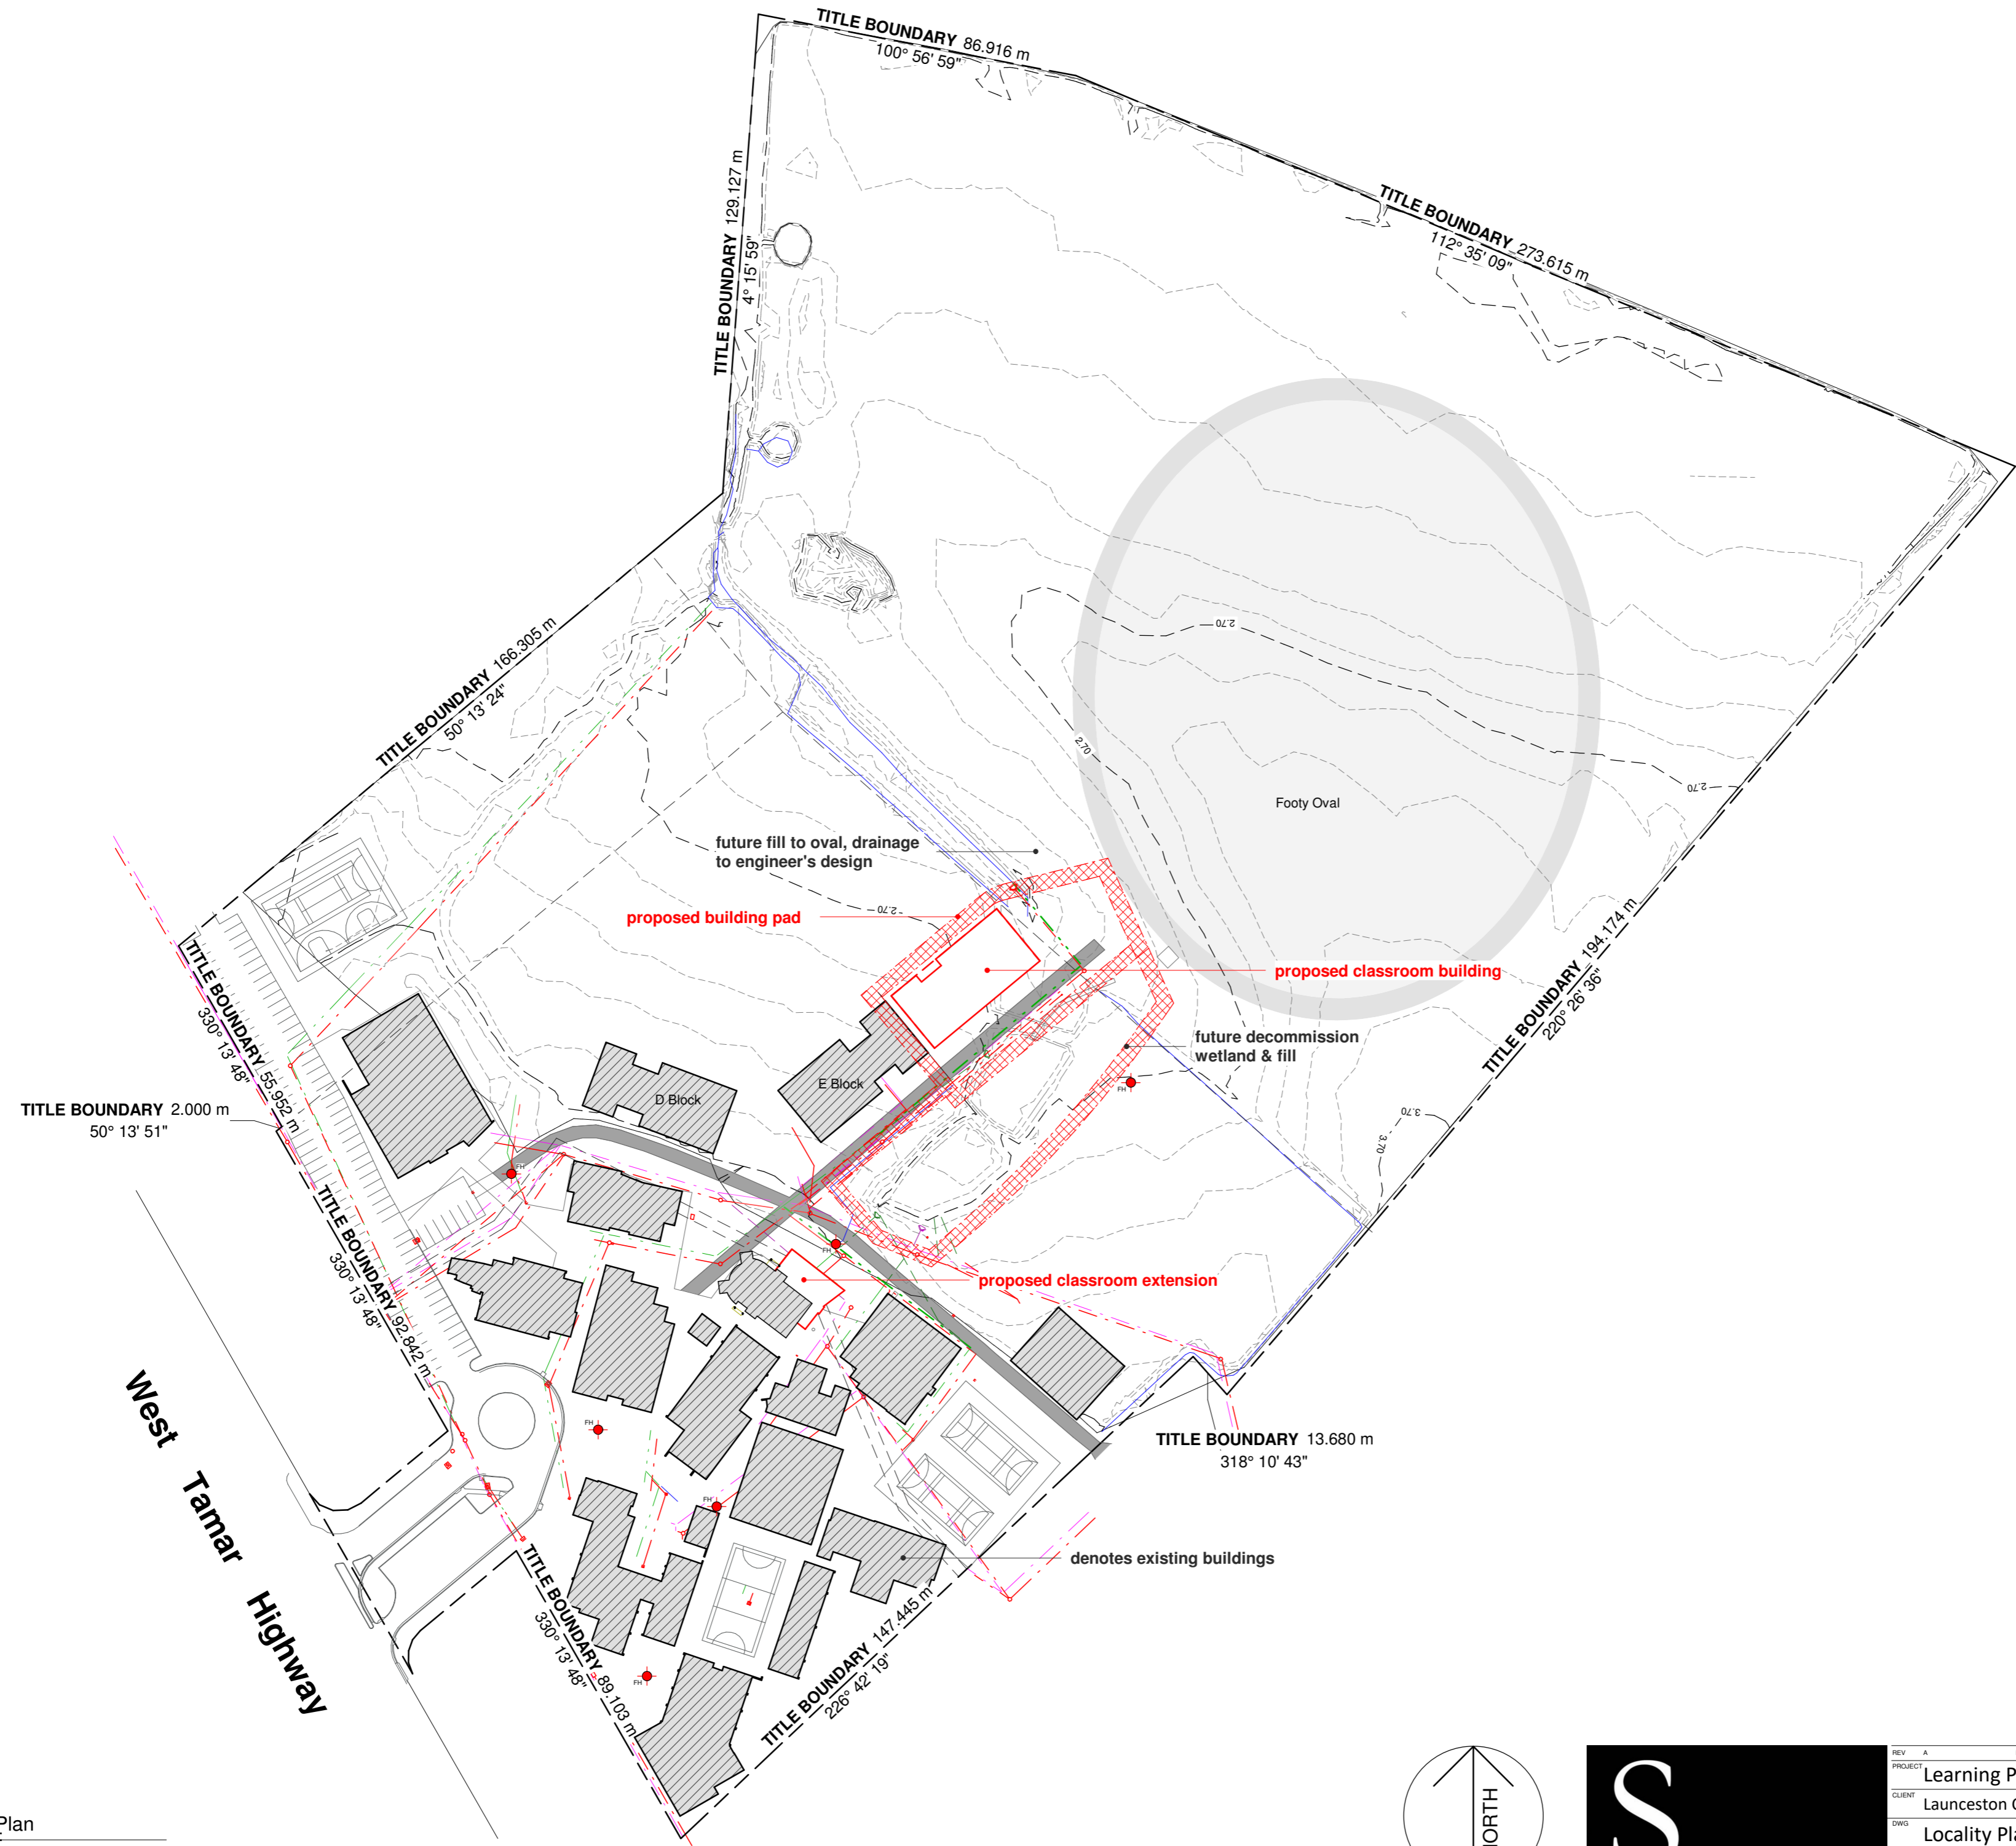

Locality Plan
SCALE 1250


BUILDING APPLICATION WIP

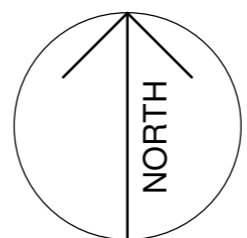

REV	A	DATE	02-12-19	REVISION	DESCRIPTION	PROJECT #	J006114
PROJECT	Learning POD & Music Extension					DWG #	A001-P
CLIENT	Launceston Christian School					DATE #	30/01/2020
DWG	Locality Plan					SCALE	1:1250
						DRAWN	SP
						CHKD	
S. Group © Copyright 2016						ACCREDITED DESIGNER CC 5618 U	
PO Box 1271 Launceston TAS 7250 Australia						T: 03 63 111 403 E: info@sgroup.com.au W: www.sgroup.com.au	

Legend

- Stormwater
- - - Stormwater - Existing
- Stormwater - Demolished
- Stormwater Manhole
- Stormwater Surface Pit
- Sewer
- - - Sewer - Existing
- Sewer - Demolished
- Sewer Manhole
- Fire Hydrant
- Spoon Drain - Existing

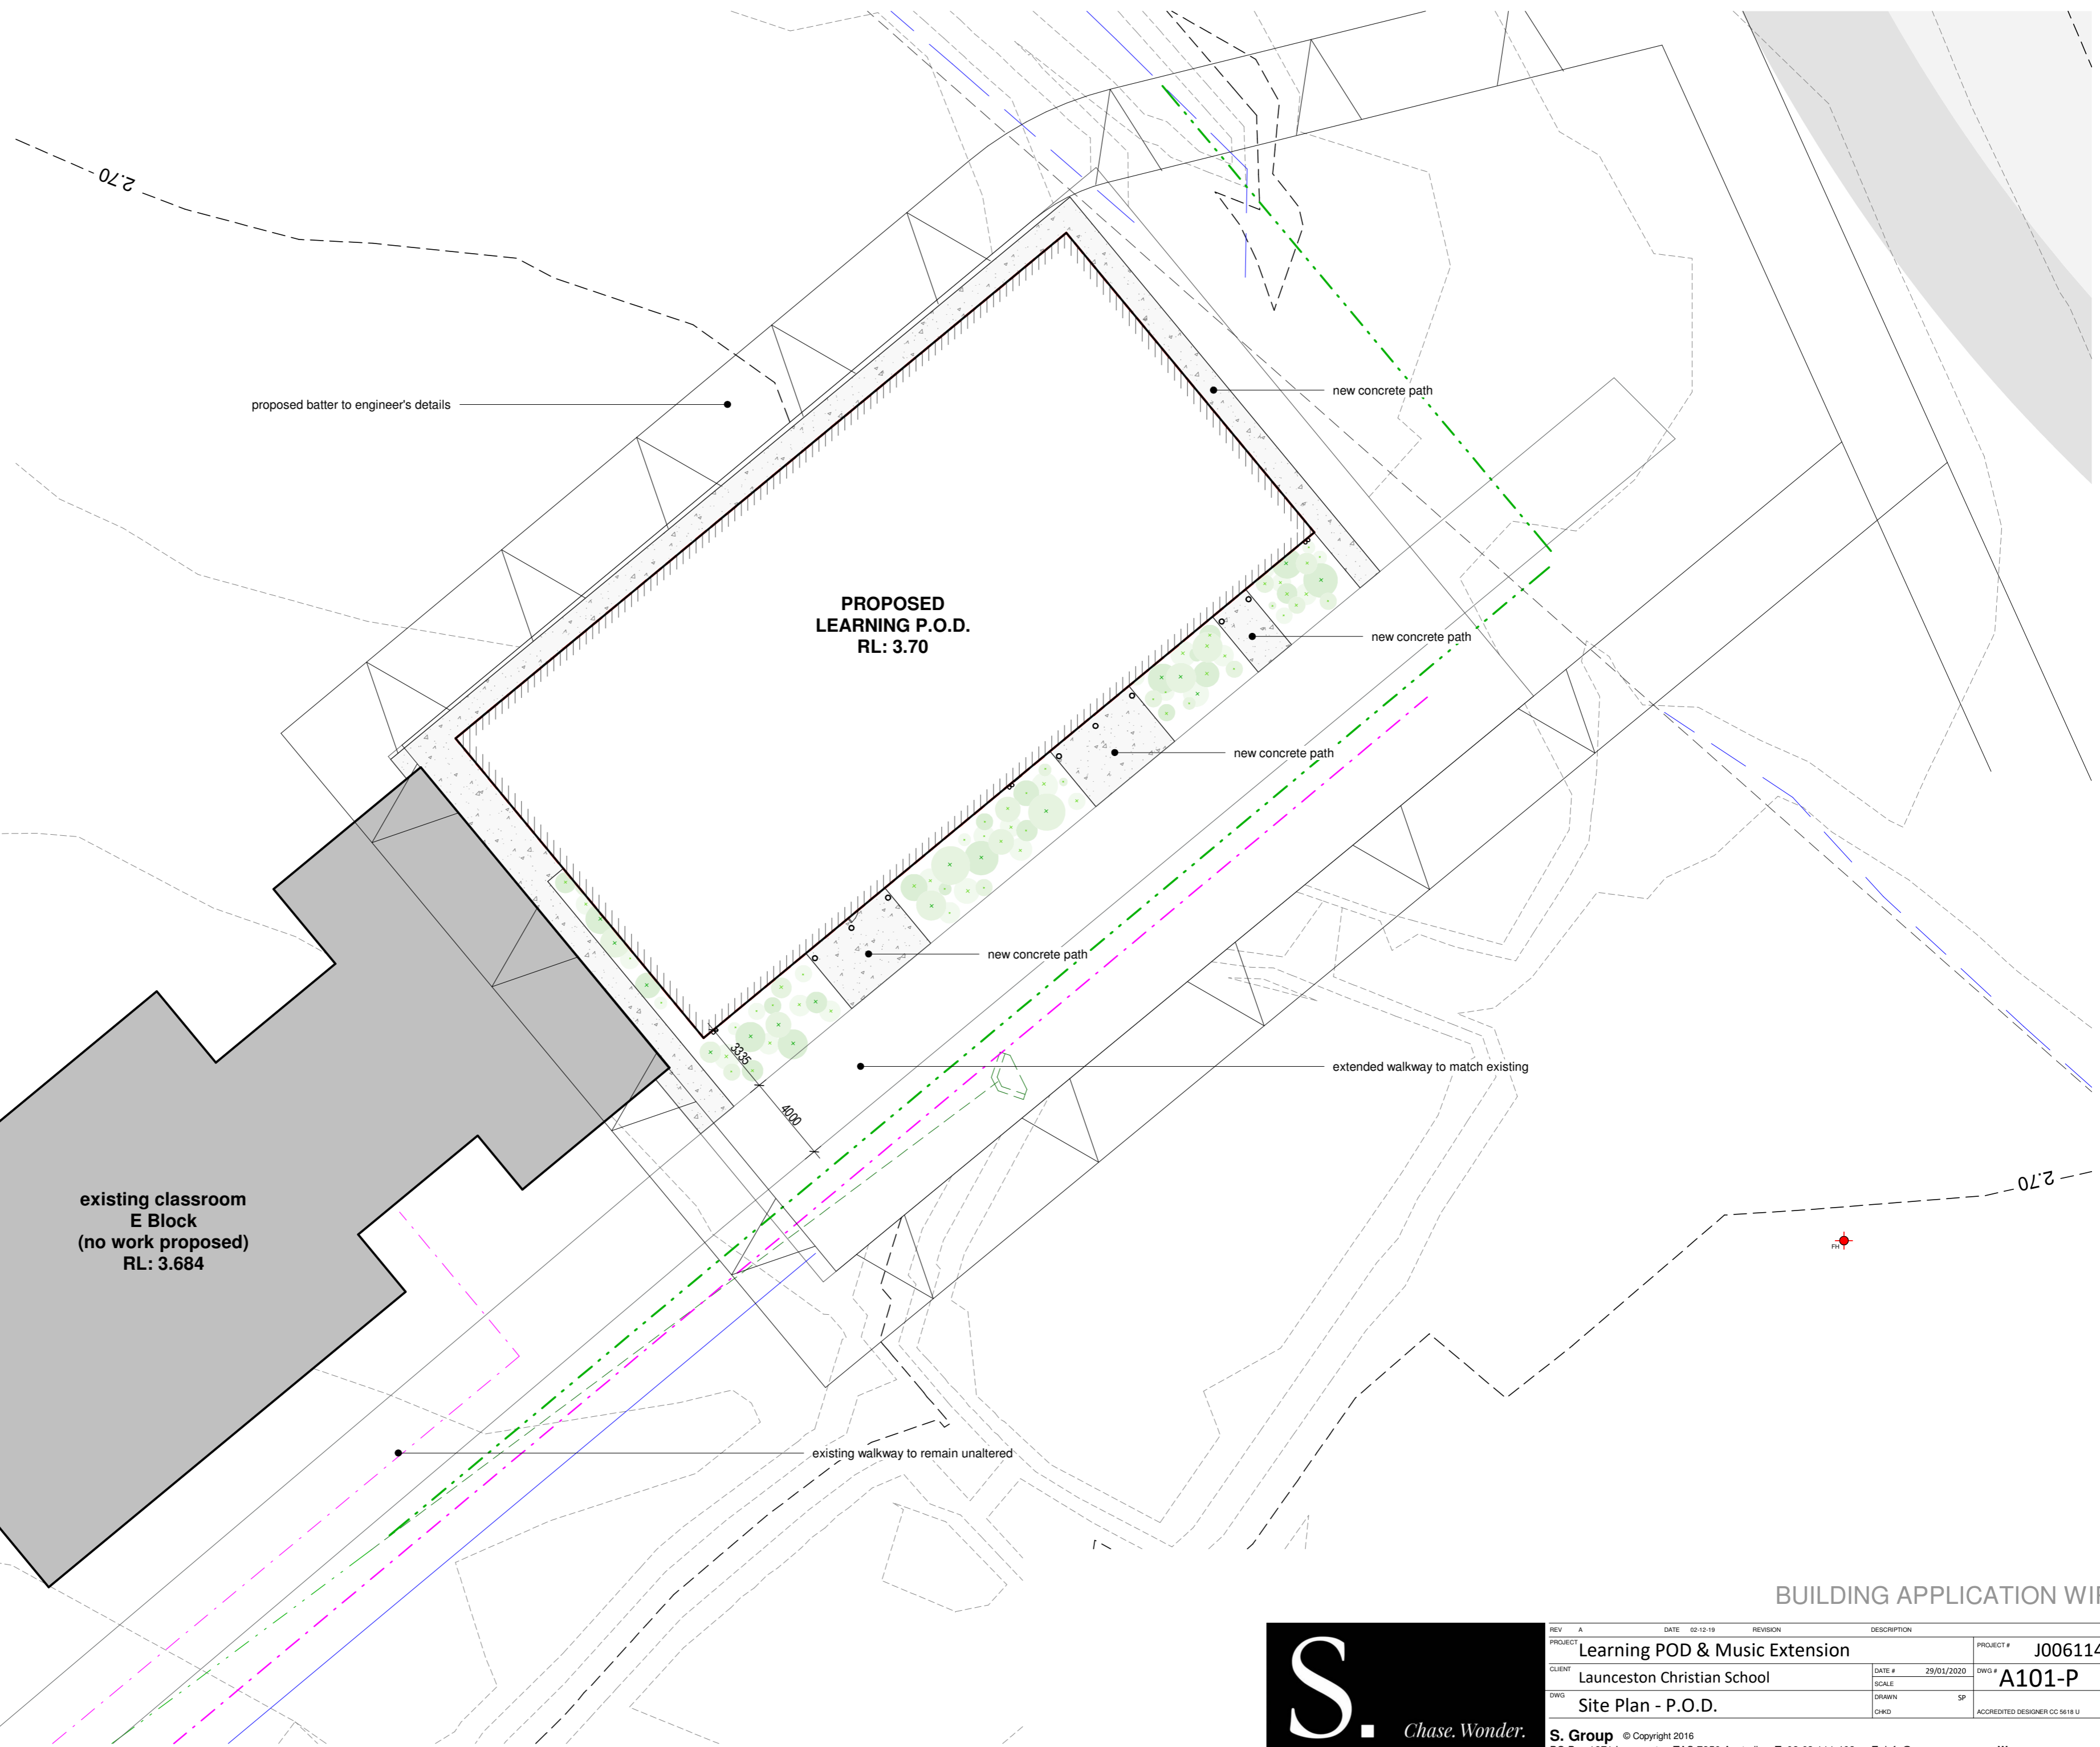

1 Locality Plan
SCALE 1 : 200

BUILDING APPLICATION WIP



REV	A	DATE	02-12-19	REVISION	DESCRIPTION	PROJECT #	J006114
PROJECT	Learning POD & Music Extension					DATE #	29/01/2020
CLIENT	Launceston Christian School					SCALE	
DWG	Site Plan - P.O.D.					DRAWN	SP
						DWG #	A101-P
						ACCREDITED DESIGNER	CC 5618 U

S. Group © Copyright 2016
PO Box 1271 Launceston TAS 7250 Australia T: 03 63 111 403 E: info@sgroup.com.au W: www.sgroup.com.au

FLOOR FINISHES SCHEDULE:


- VI Vinyl (as selected)
- CU Carpet Underlay (as selected)
- FT Floor Tiles (as selected)
- C Concrete

KEY:


- col. Column to engineer's specifications
- ft. Feature timber cladding, as selected
- w.c. Water Closet
- ba. Basin
- va. Vanity Unit
- tr. Towel Rail
- snk. Sink
- bch. Bench
- o/h. Overhead Joinery
- fr. Fridge/Freezer
- dw. Dish Washing Machine
- dk. Built-in Desk
- dp. Downpipe
- hwc. Hot Water Cylinder
- acu. Air Conditioning Unit
- s/b. Switchboard
- sd. Smoke Detector
- bo. Bollard

WALL SCHEDULE	
	proposed fc clad wall
	proposed timber frame wall
	proposed double stud timber frame wall

FLOOR COVERING SCHEDULE	
Ct.	carpet tile - to be confirmed
Vi.	vinyl - to be confirmed

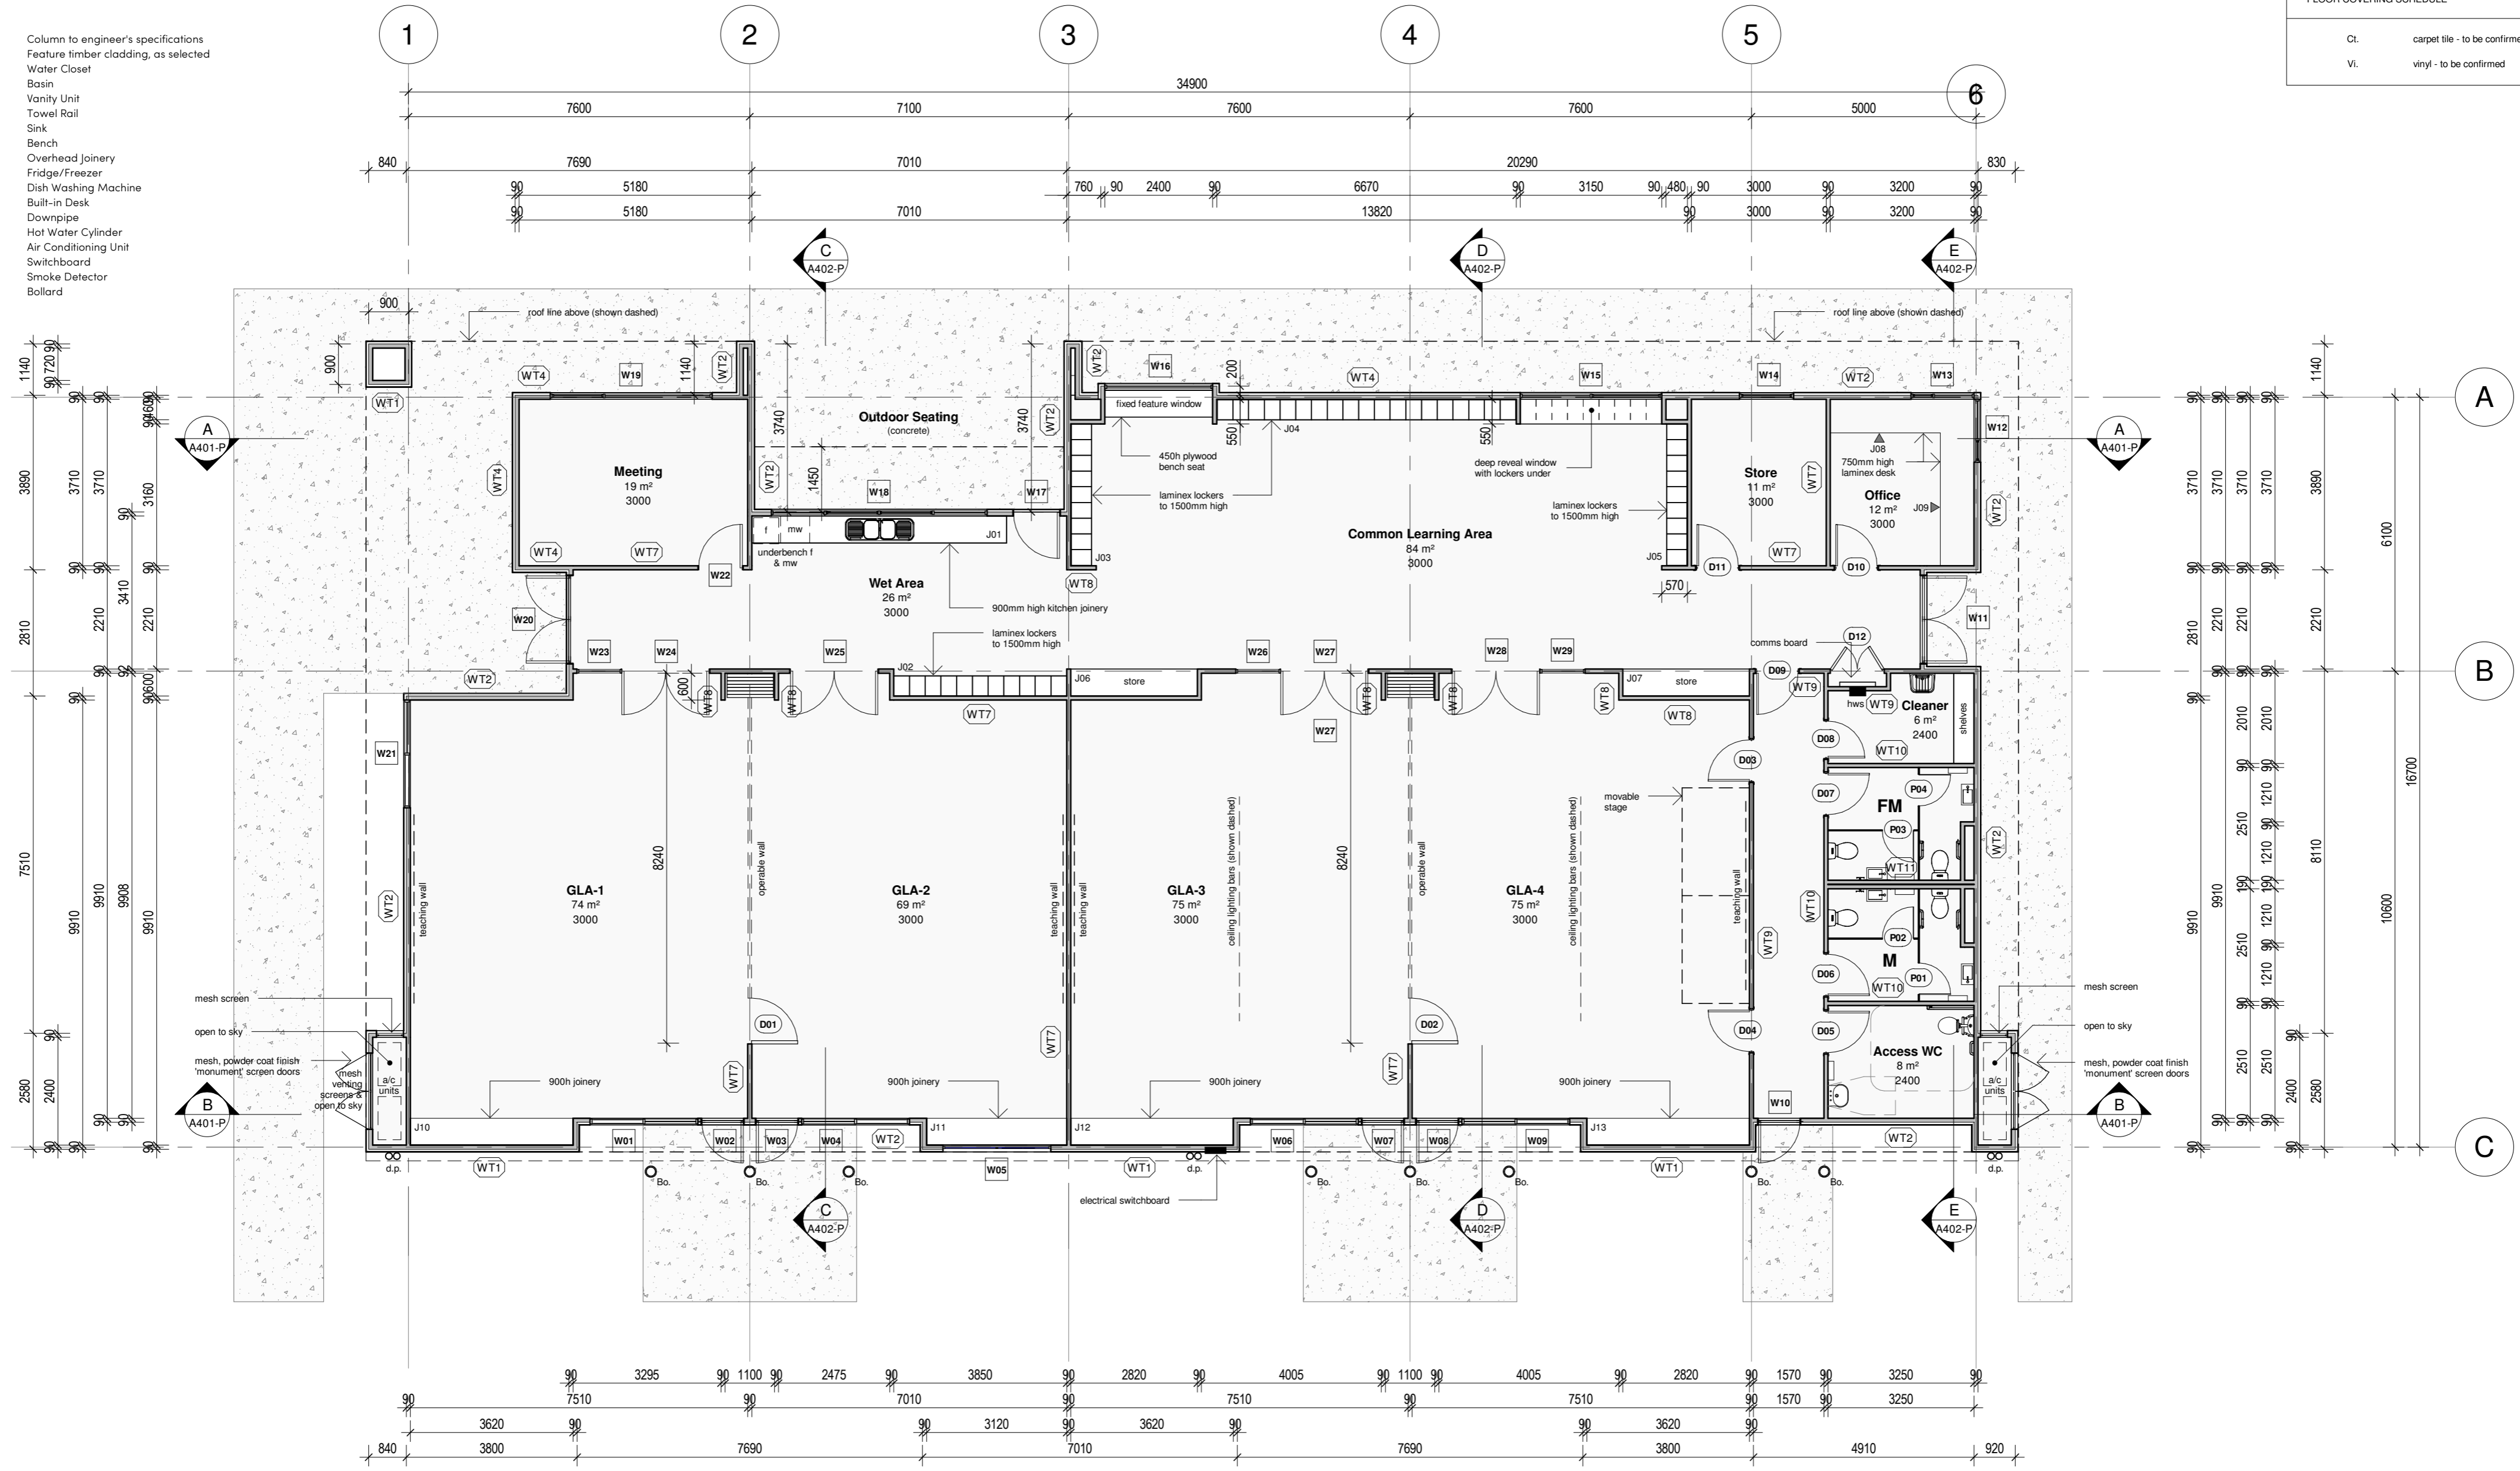

Floor Plan - Learning P.O.D.
SCALE 1 : 100

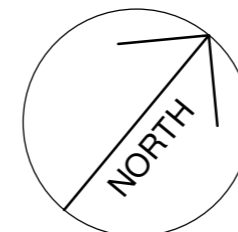

BUILDING APPLICATION WIP

REV	A	DATE	02-12-19	REVISION	DESCRIPTION	PROJECT #	J006114
CLIENT	Launceston Christian School	DATE #	29/01/2020	DWG #	A201-P	PROJECT #	J006114
DWG	Floor Plan - P.O.D.	DRAWN	SP	ACCREDITED DESIGNER	CC 5618 U		