


CONCEPT RENDERS

brazel
+ **haley**
ARCHITECTURE

(T): 03 9319 1000
info@brazelhaley.com.au
1/280 Union Road
Moonee Ponds Vic 3039
www.brazelhaley.com.au
Brazel + Haley
Architecture
ABN: 33 056 162 068

PROJECT: Library Refurbishment to St Fidelis Primary School, Coburg, Victoria
DRAWING: **Renders/influences**
DATE: June 2023
SCALE: NTS
DRAWN: AJB
FILE: **2004 Render 05**

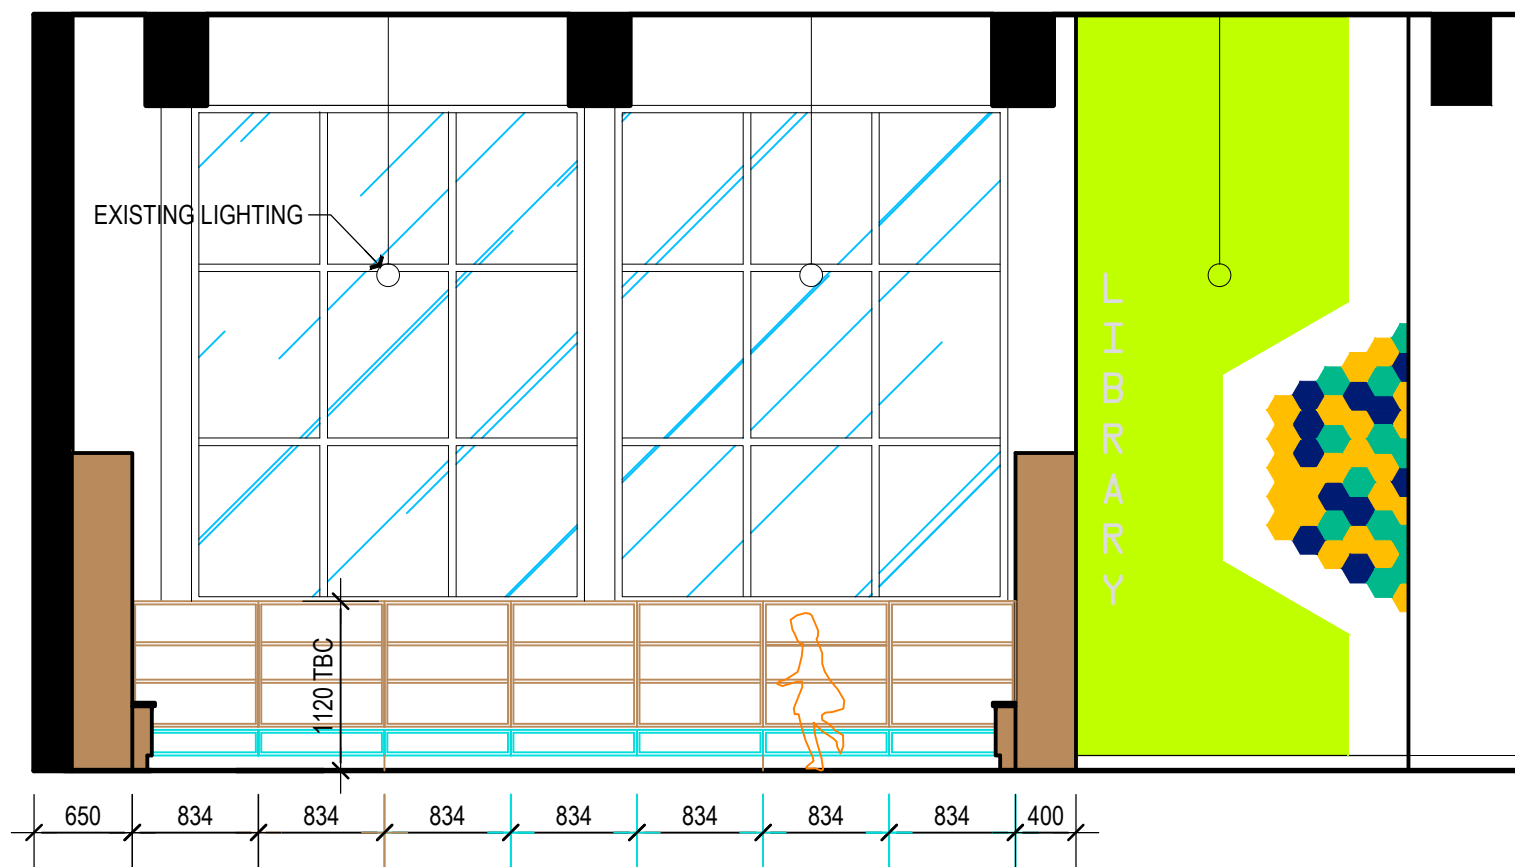

ELEVATION 1

SCALE 1:50 @ A3



ELEVATION 2

SCALE 1:50 @ A3

NOTES:

LAM1 - 'TIMBER LOOK' LAMINATE TO MATCH EXISTING

LAM2 - LAMINEX 'PEACOCK'

LAM3 - LAMINEX 'COASTAL SUNRISE'

REV #	REVISION	DATE

brazel + haley
ARCHITECTURE

t: 03 9319 1000
e: info@bhma.com.au
a: 1/280 Union Road
Moonee Ponds
VIC 3039
www.brazelhaley.com.au
Brazel + Haley Architecture Pty Ltd
ABN: 33 056 162 068

PROJECT:


Internal Upgrades to St Fidelis Primary School
New Library and STEMs learning space

DRAWING:

Concept Design - Book Review

DRW: CHK: DATE: SCALE:
AJB AJB June 2023 1:100 @ A3


DWG:
StF_BR_04_02

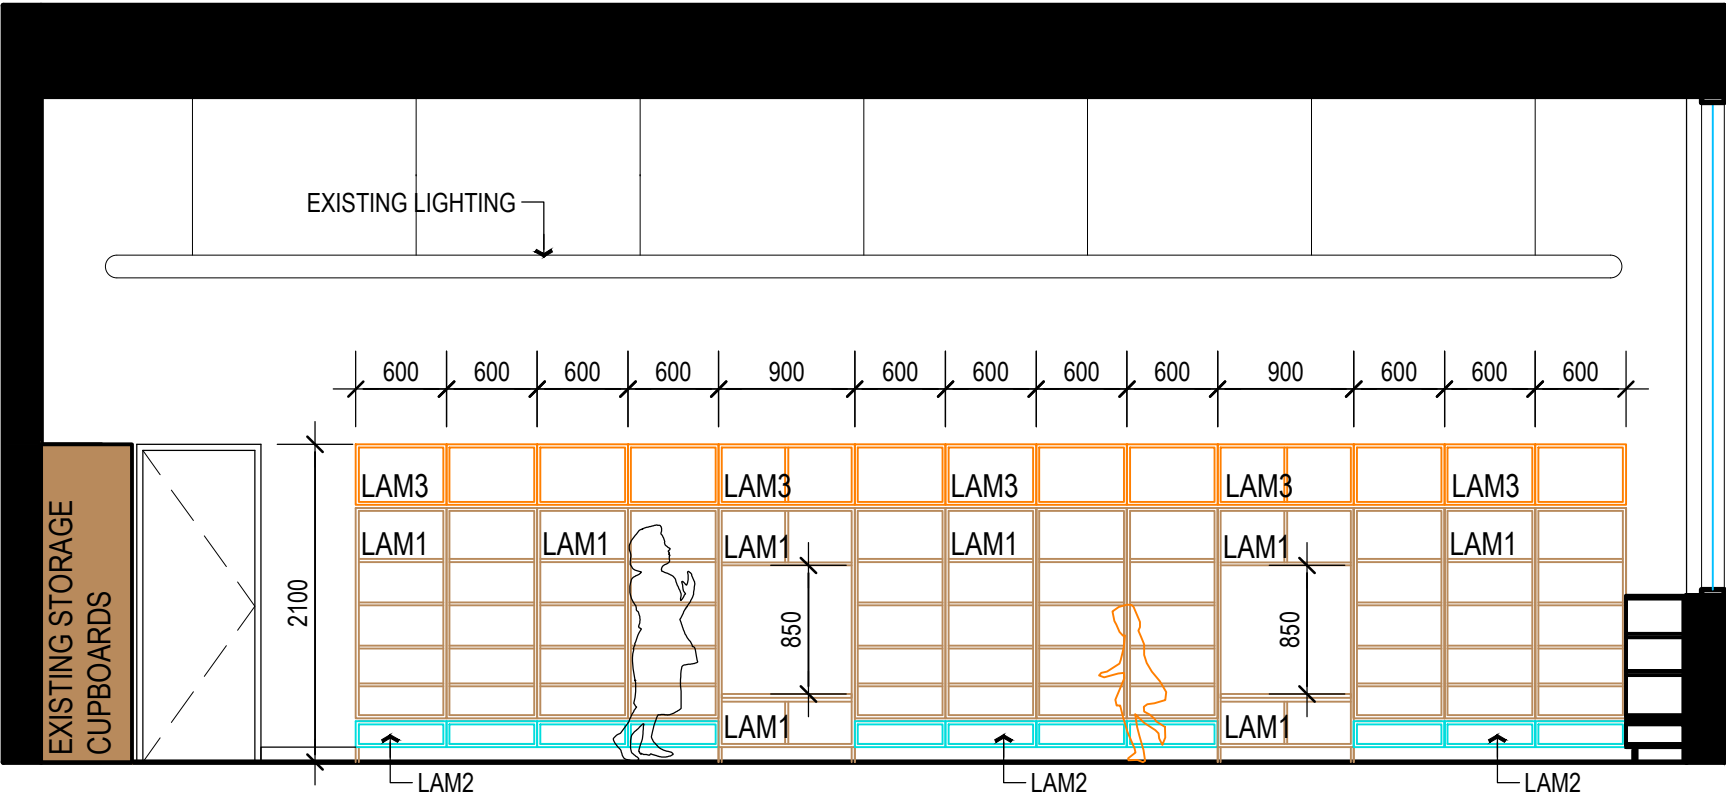

- NOTES:
- LAM1 - 'TIMBER LOOK' LAMINATE TO MATCH EXISTING
 - LAM2 - LAMINEX 'PEACOCK'
 - LAM3 - LAMINEX 'COASTAL SUNRISE'

ELEVATION 4

SCALE 1:50 @ A3

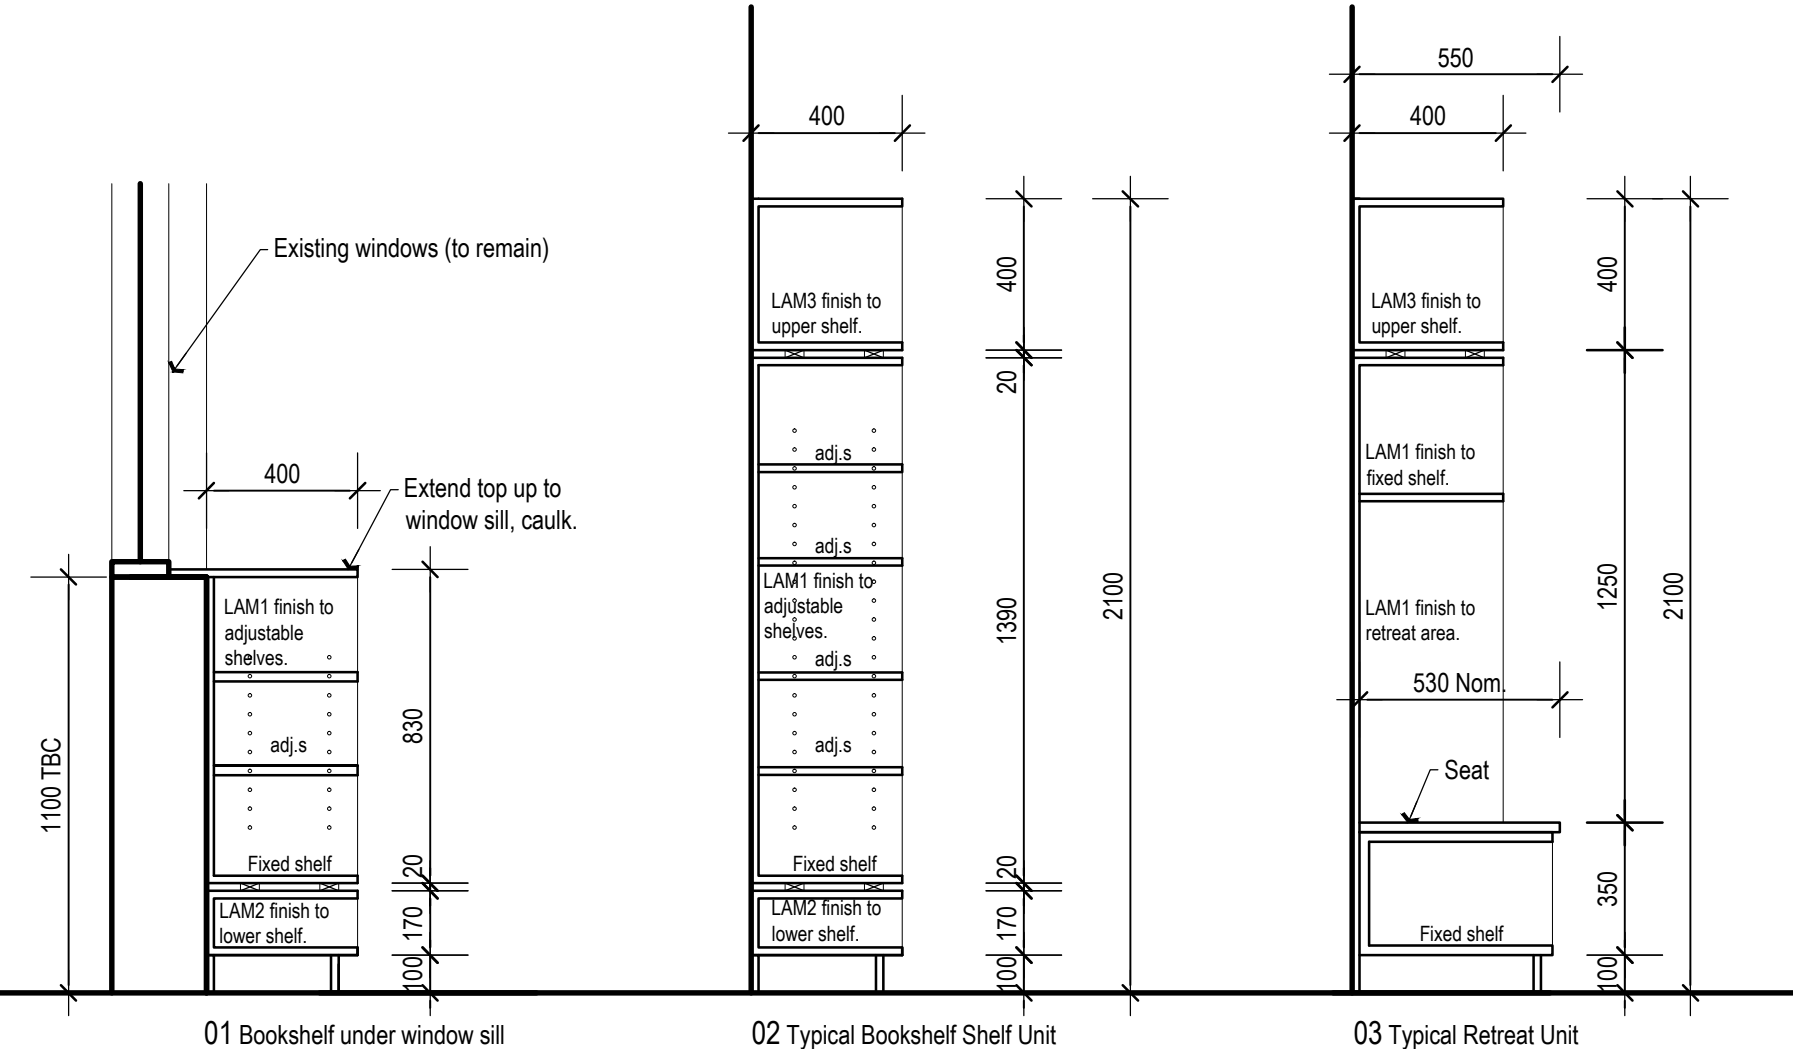

BOOKSHELF SECTIONS

SCALE 1:50 @ A3

REV #	REVISION	DATE

brazel + haley
ARCHITECTURE

t: 03 9319 1000
e: info@bhma.com.au
a: 1/280 Union Road
Moonee Ponds
VIC 3039
www.brazelhalley.com.au
Brazel + Haley Architecture Pty Ltd
ABN: 33 056 162 068

PROJECT:
Internal Upgrades to St Fidelis Primary School
New Library and STEMs learning space

DRAWING:
Concept Design - Book Review

DRW: CHK: DATE: SCALE:
AJB AJB June 2023 1:50 @ A3

DWG:
StF_BR_04_03