


LEGEND

- 1. NEW 7 TO 9 BUILDING, GENERAL OFFICE AND SENIOR STAFF.
 - 2. NEW DOMAIN BUILDING, INC. LIBRARY, CANTEEN, FOOD TECHNOLOGY, SCIENCES, CERAMICS AND STAFF LOUNGE.
 - 3. NEW 10 TO 12 BUILDING
 - 4. NEW GYMNASIUM. ALLOWANCE SHOWN FOR POSSIBLE SECOND COURT WITH JOINT USE AGREEMENT.
 - 5. RELOCATABLE ALLOCATIONS
 - 6. GREEN COMMON
 - 7. NEW TURNING CIRCLE
 - 8. EXISTING STAFF/VISITOR CAR PARK
 - 9. PEDESTRIAN SPINE / SERVICE AND EMERGENCY VEHICLE ACCESS.
 - 10. BICYCLE STORAGE
 - 11. NEW HARDCOURT
 - 12. STAFF AND COMMUNITY PARKING (WEEKENDS)
 - 13. POSSIBLE HARDCOURT EXTENSION
 - 14. CREATIVITY CENTRE. P.A, VISUAL ART, MEDIA ARTS, TECHNOLOGY.
 - 15. FORECOURT. STUDENT/STAFF ACCESS ONLY.
- VEHICLE ENTRY
 MAIN PEDESTRIAN ENTRY

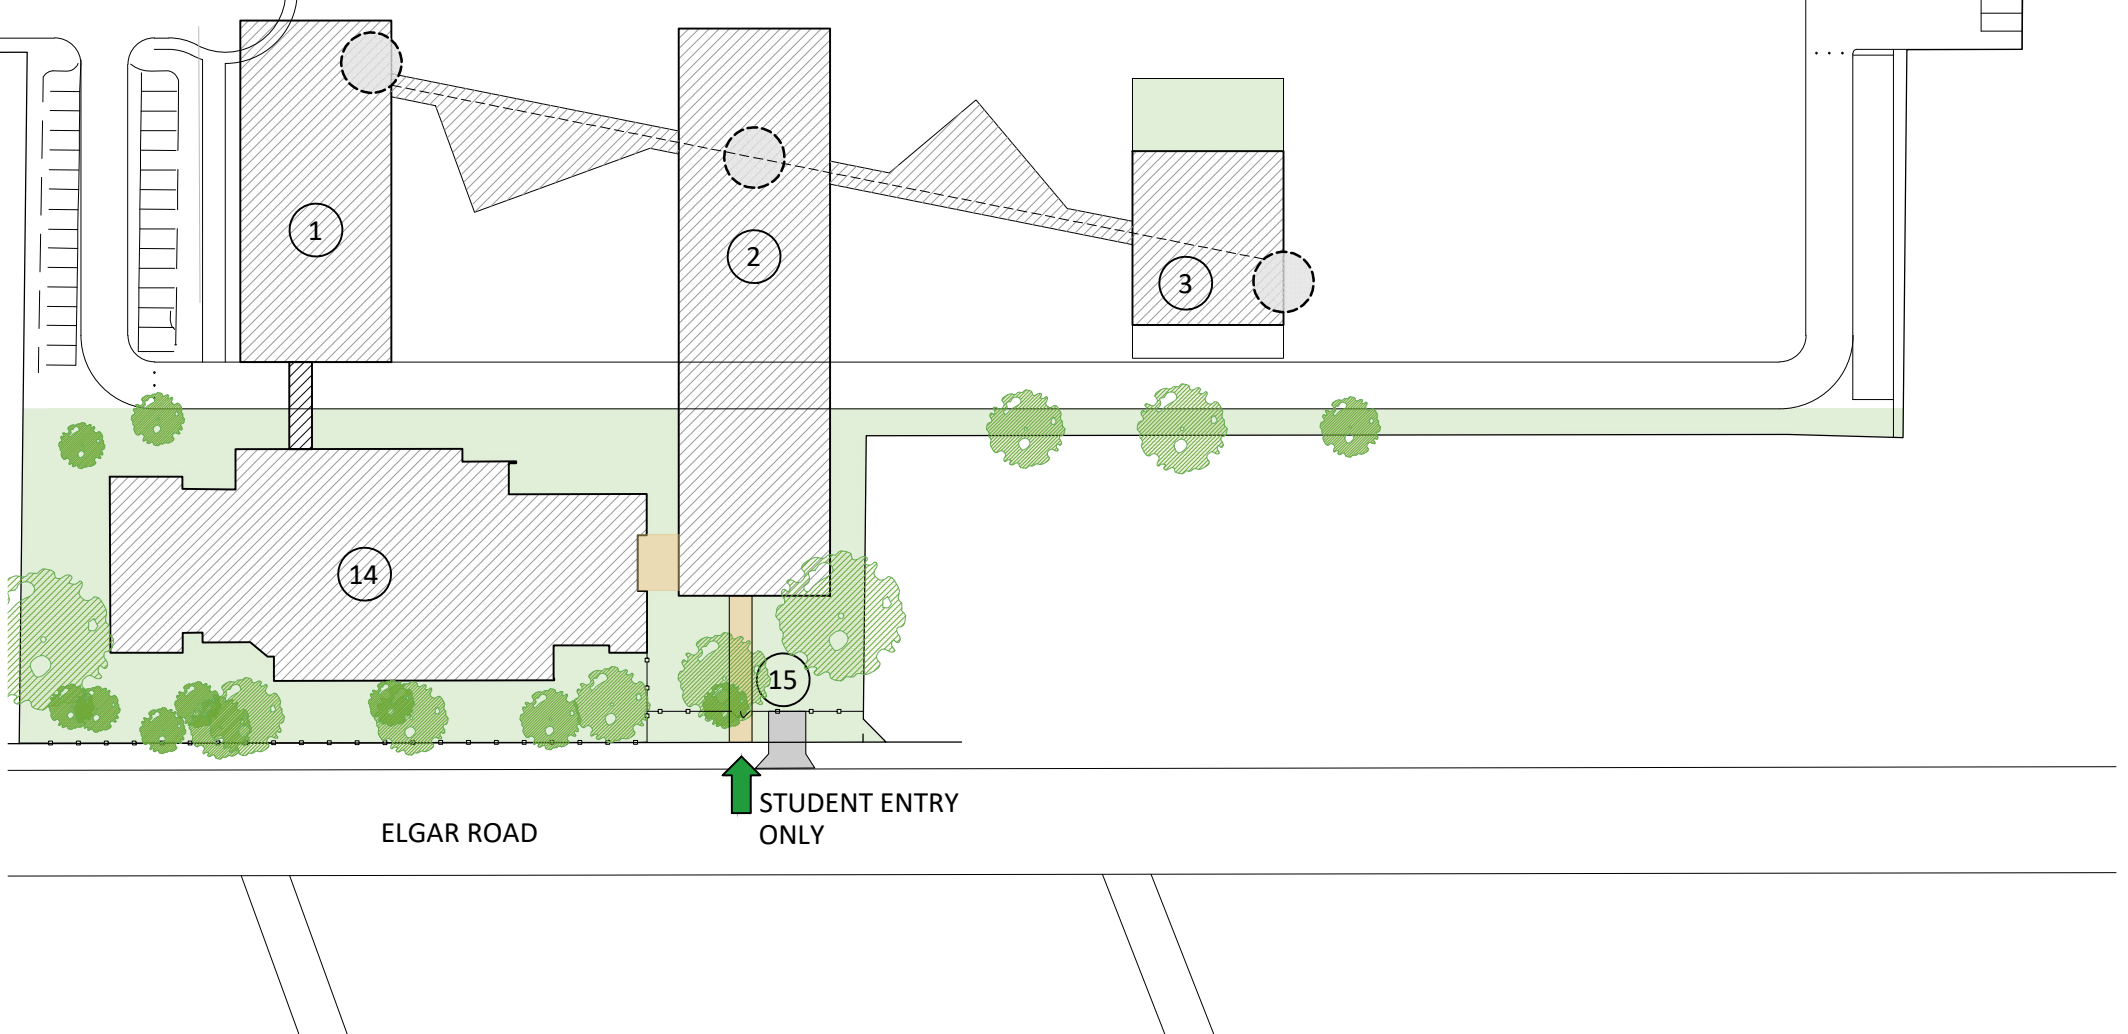

FPPV ARCHITECTURE
 76 Hoddle Street, Abbotsford VIC 3067
 03 9854 6400 - Tel
 www.fppv.com.au

CLIENT
DEPT. OF EDUCATION & TRAINING.

© COPYRIGHT FPPV PTY LTD
 This document and all related documents pertaining to the contents of this document are protected under the Copyright Act 1968 (Cth). These documents shall not be reproduced or distributed without written consent from an authorized representative of 'FPPV Pty Ltd'.

PROJECT TITLE
**KOONUNG SECONDARY COLLEGE
 CAPITAL WORKS PROGRAM
 2019-2020
 SCHOOL No.: 7954**

PROJECT ADDRESS
**615 ELGAR ROAD
 BOX HILL NORTH VIC. 3129**

DRAWING No.
MP-02 UPPER GROUND

REVISION
3

PROJECT CAPTAIN

DRAWN
GF

CHECKED BY
DM

SCALE & SHEET SIZE
1:1000 @ A3

PLOT DATE
13.09.19

PROJECT NO.
39063