



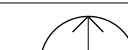
Prep Sensory Playground for Clifton Hill Primary School

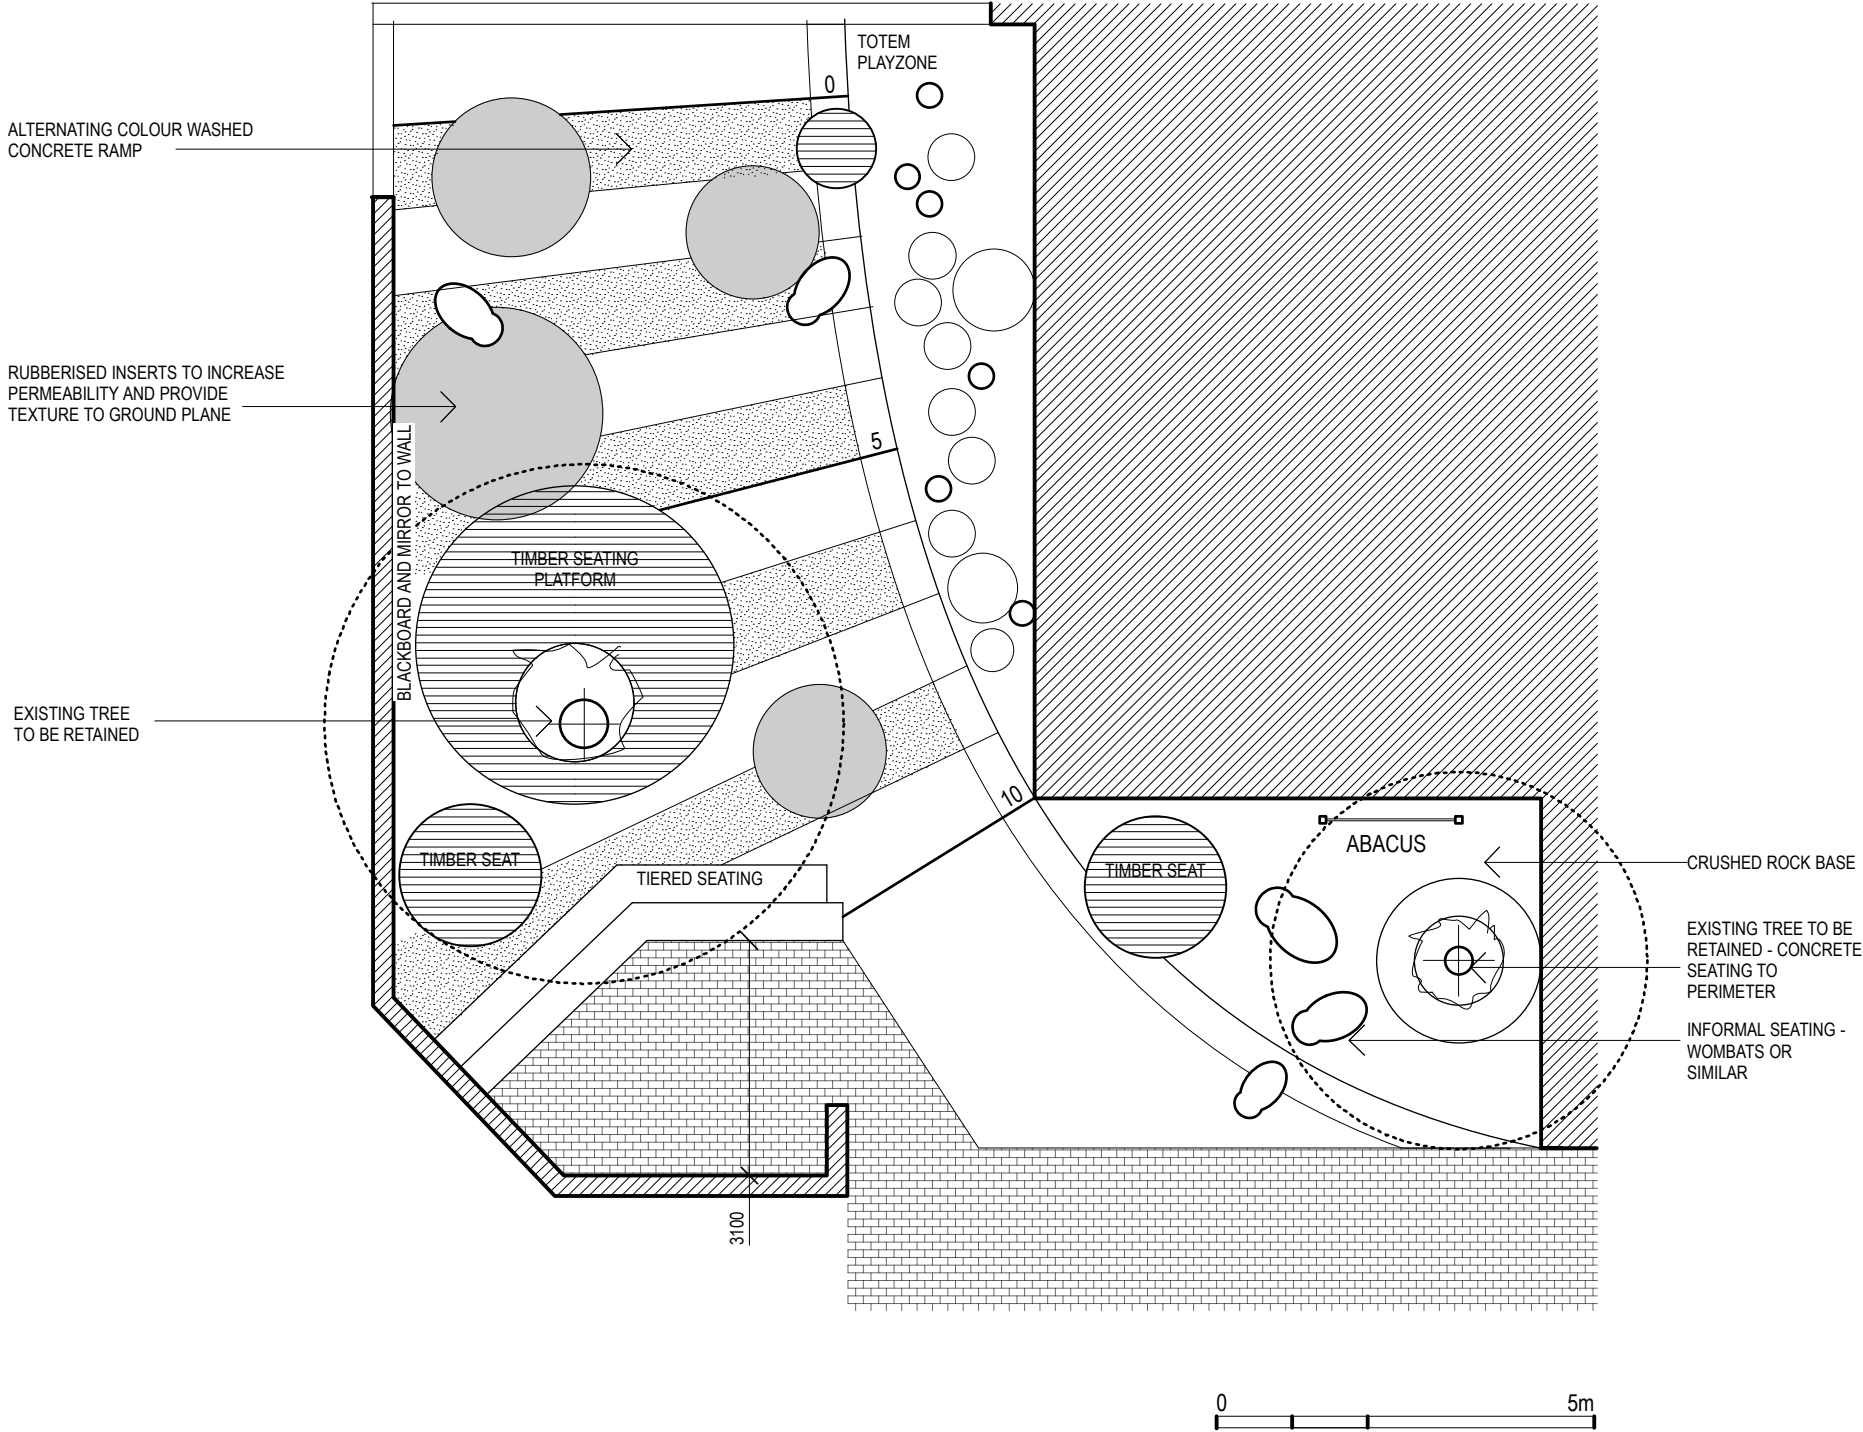







<div><div>Member Australian Institute of Architects</div></div> <div>ALL DIMENSIONS TO BE CONFIRMED ON SITE PRIOR TO COMMENCING WORK. ANY DISCREPANCIES TO BE REFERRED TO MAA. DO NOT SCALE DRAWINGS .</div> <div>DRAWINGS ARE TO BE READ IN CONJUNCTION WITH ALL PROJECT DRAWINGS, SCHEDULES AND THE SPECIFICATION .</div>	Number	Revision	Date	Number	Revision	Date	Number	Revision	Date	<div><div>MAA</div><div>MA Architects Pty Ltd maarchitects.com.au abn 44074713116</div><div>T + 613 9421 6671 E studio@maarchitects.com.au 25 William Street Cremorne Victoria 3121 Australia</div><div>Drawing is copyright and remains the property of MAA. Drawings are not to be reproduced without written approval of MAA.</div></div>	Project	PREP SENSORY PLAYGROUND	Stage	FEASIBILITY		
	P1	ISSUE TO CLIENT	1 AUGUST 2018								Address	CLIFTON HILL PRIMARY SCHOOL	Title	SITE PLAN		
											Checked	MAA	Drawn	KLA		
											Date	AUGUST 2018	Scale	AS SHOWN		Drawing No.



