



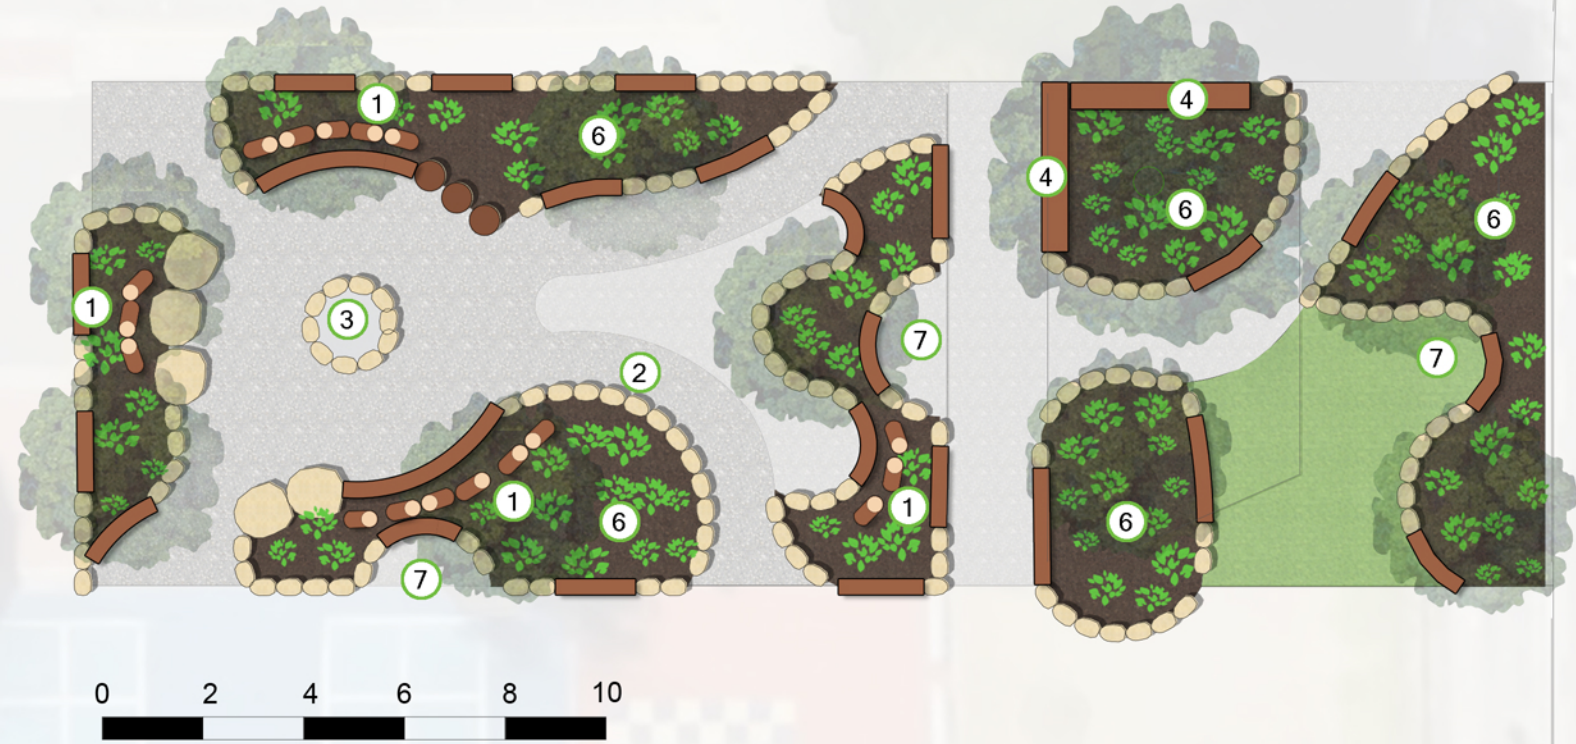

scale: 1:150 @ A3

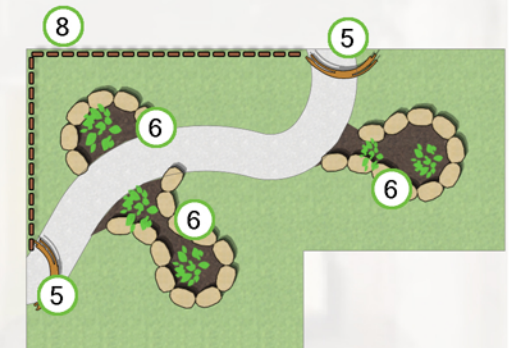

- ① Carved Totems - creates a place of interest to draw users into the space with carvings
- ② Rock and Log Edging - rock and logs used to create boundaries between the garden and other spaces, can also be used as informal seating
- ③ Meeting Circle - a great space for larger group activities and for outdoor learning opportunities
- ④ Natural Timber Bench - large carved timber log used as a form of seating
- ⑤ Natural Arbour - natural branches used to create an entry way
- ⑥ Garden Beds - for growing a variety of plants
- ⑦ Seating Nook - these seating areas provide an ideal place to rest, socialise or relax
- ⑧ Timber Panel Fence - timber panel slat fenced to create a private space and separate different areas



WOODHEAD STREET

Project **WEST BEACH PRIMARY SCHOOL**

Address 3 WOODHEAD STREET, WEST BEACH, SA 5024



Contact E-mail: simon@climbingtree.com.au
Ph: 0488499674

Design KU Concept SH Checked TL

