


23/10/2024 220762-RWK-55  
3:24:59 PM I:\2223 Projects\220762-Design\220762-RWK-55-55-P3.dgn

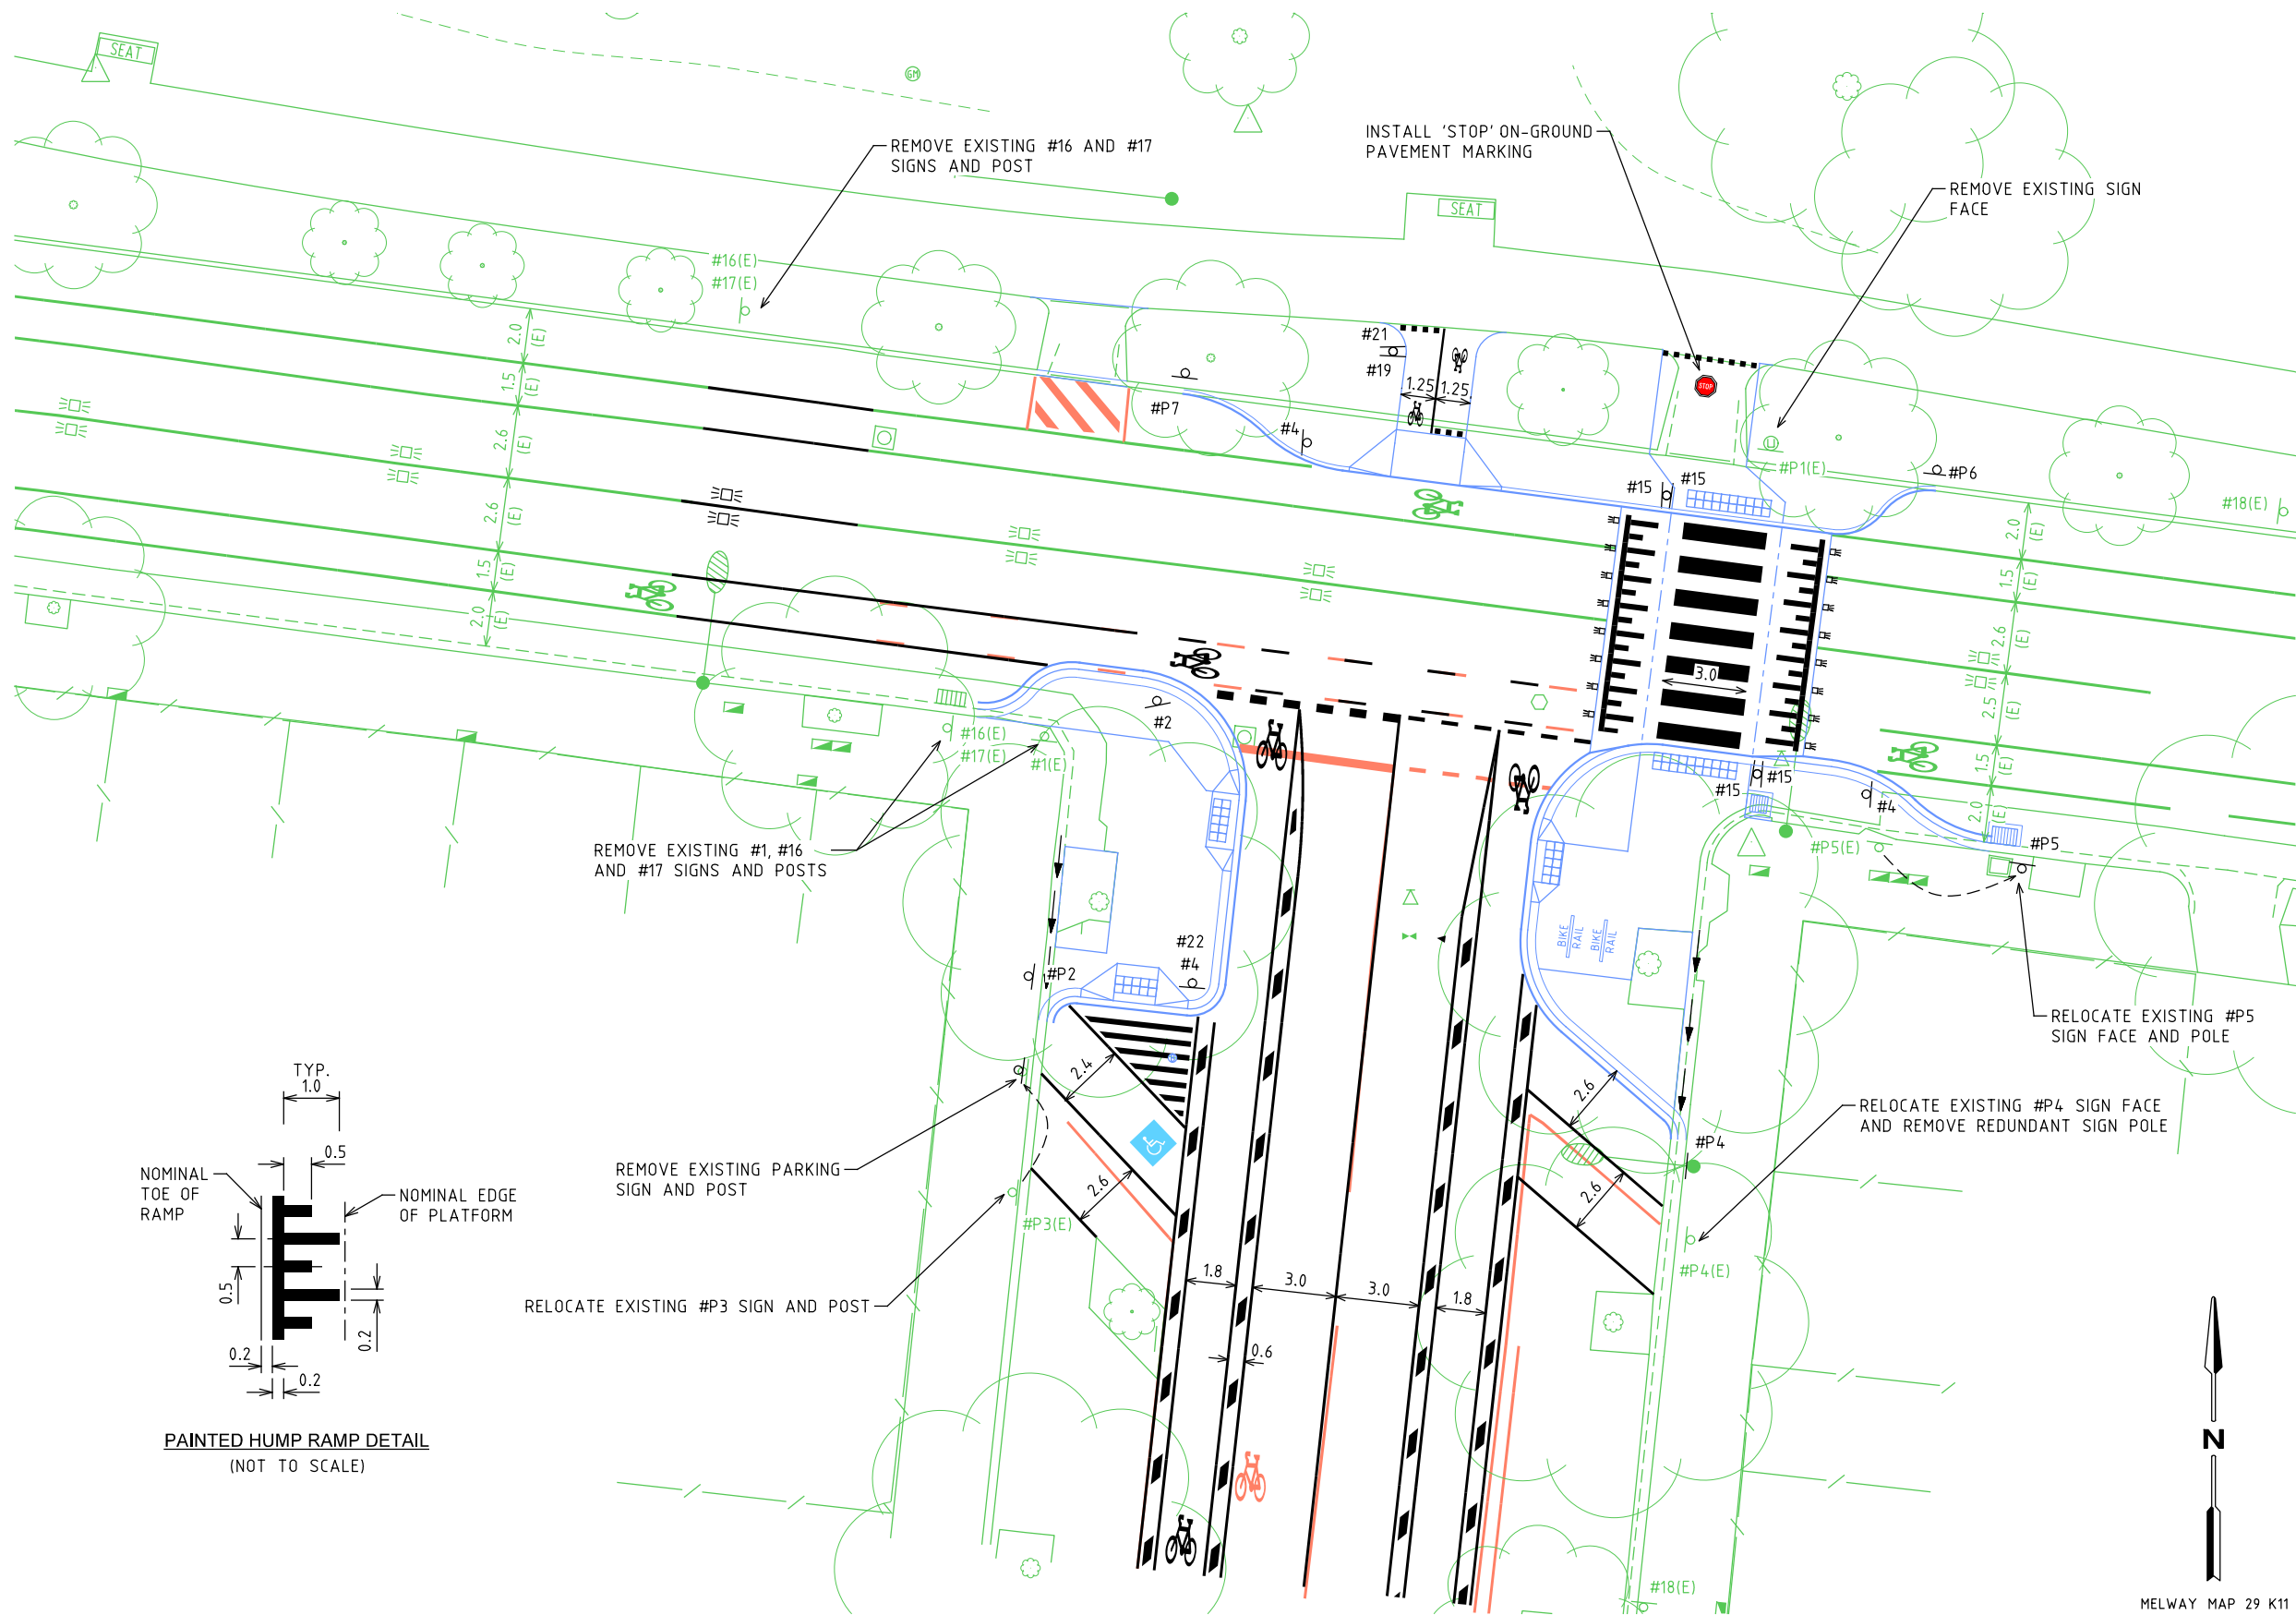

#### SIGN SCHEDULE

#1		R1-1
#2		R1-2
#4		D4-1-2(R)
#15		R3-1
#16		W5-10
#17		W8-2
#18		R4-1-40
#19		R8-2
#20		R7-4
#21		R8-1
#22		W6-V2-2(R)
#P1		R5-3(LR)
#P2		R5-31(L)
#P3		R5-1(L) R5-31(R)
#P4		R5-35(L) R5-1(R)
#P5		R5-2(L) R5-35(R)
#P6		R5-35(L) R5-1(R)
#P7		R5-1(R) R5-35(L)

#### GENERAL LEGEND

REMOVE REDUNDANT PAVEMENT MARKING

#### GENERAL NOTES

1. BASE INFORMATION FROM PEYTON WAITE PTY LTD SURVEY FILE 1181501v1.DGN.
2. ALL DIMENSIONS ARE TO FACE OF KERB UNLESS SHOWN OTHERWISE.
3. ALL SIGNS AND PAVEMENT MARKING TO BE PLACED IN ACCORDANCE WITH VICROADS, AUSTRALIAN AND AUSTRROADS STANDARDS.

#### ABBREVIATIONS:

YSD - YARRA STANDARD DRAWING

#### DESIGNED

A ALEXANDROV SEP 2024

#### APPROVED

A ABDU SEP 2024

SCALE HOR 0 2.5 5  
of METRES VER 0 0.25 0.5



CLIENT  
YARRA CITY COUNCIL

**PRELIMINARY PLAN**  
FOR DISCUSSION PURPOSES ONLY  
THE LOCATIONS OF UNDERGROUND SERVICES ARE APPROXIMATE ONLY AND THEIR EXACT POSITION SHOULD BE PROVEN ON SITE. NO GUARANTEE IS GIVEN THAT ALL EXISTING SERVICES ARE SHOWN.  
DATE OF ISSUE: 23/10/24

**WARNING**  
BEWARE OF UNDERGROUND SERVICES  
THE LOCATIONS OF UNDERGROUND SERVICES ARE APPROXIMATE ONLY AND THEIR EXACT POSITION SHOULD BE PROVEN ON SITE. NO GUARANTEE IS GIVEN THAT ALL EXISTING SERVICES ARE SHOWN.

PARK STREET / DRUMMOND STREET

YARRA CITY

SIGNS AND PAVEMENT MARKING PLAN

SHEET NO.

6

DRAWING NO.

220762-RWK-55

ISSUE

P3