



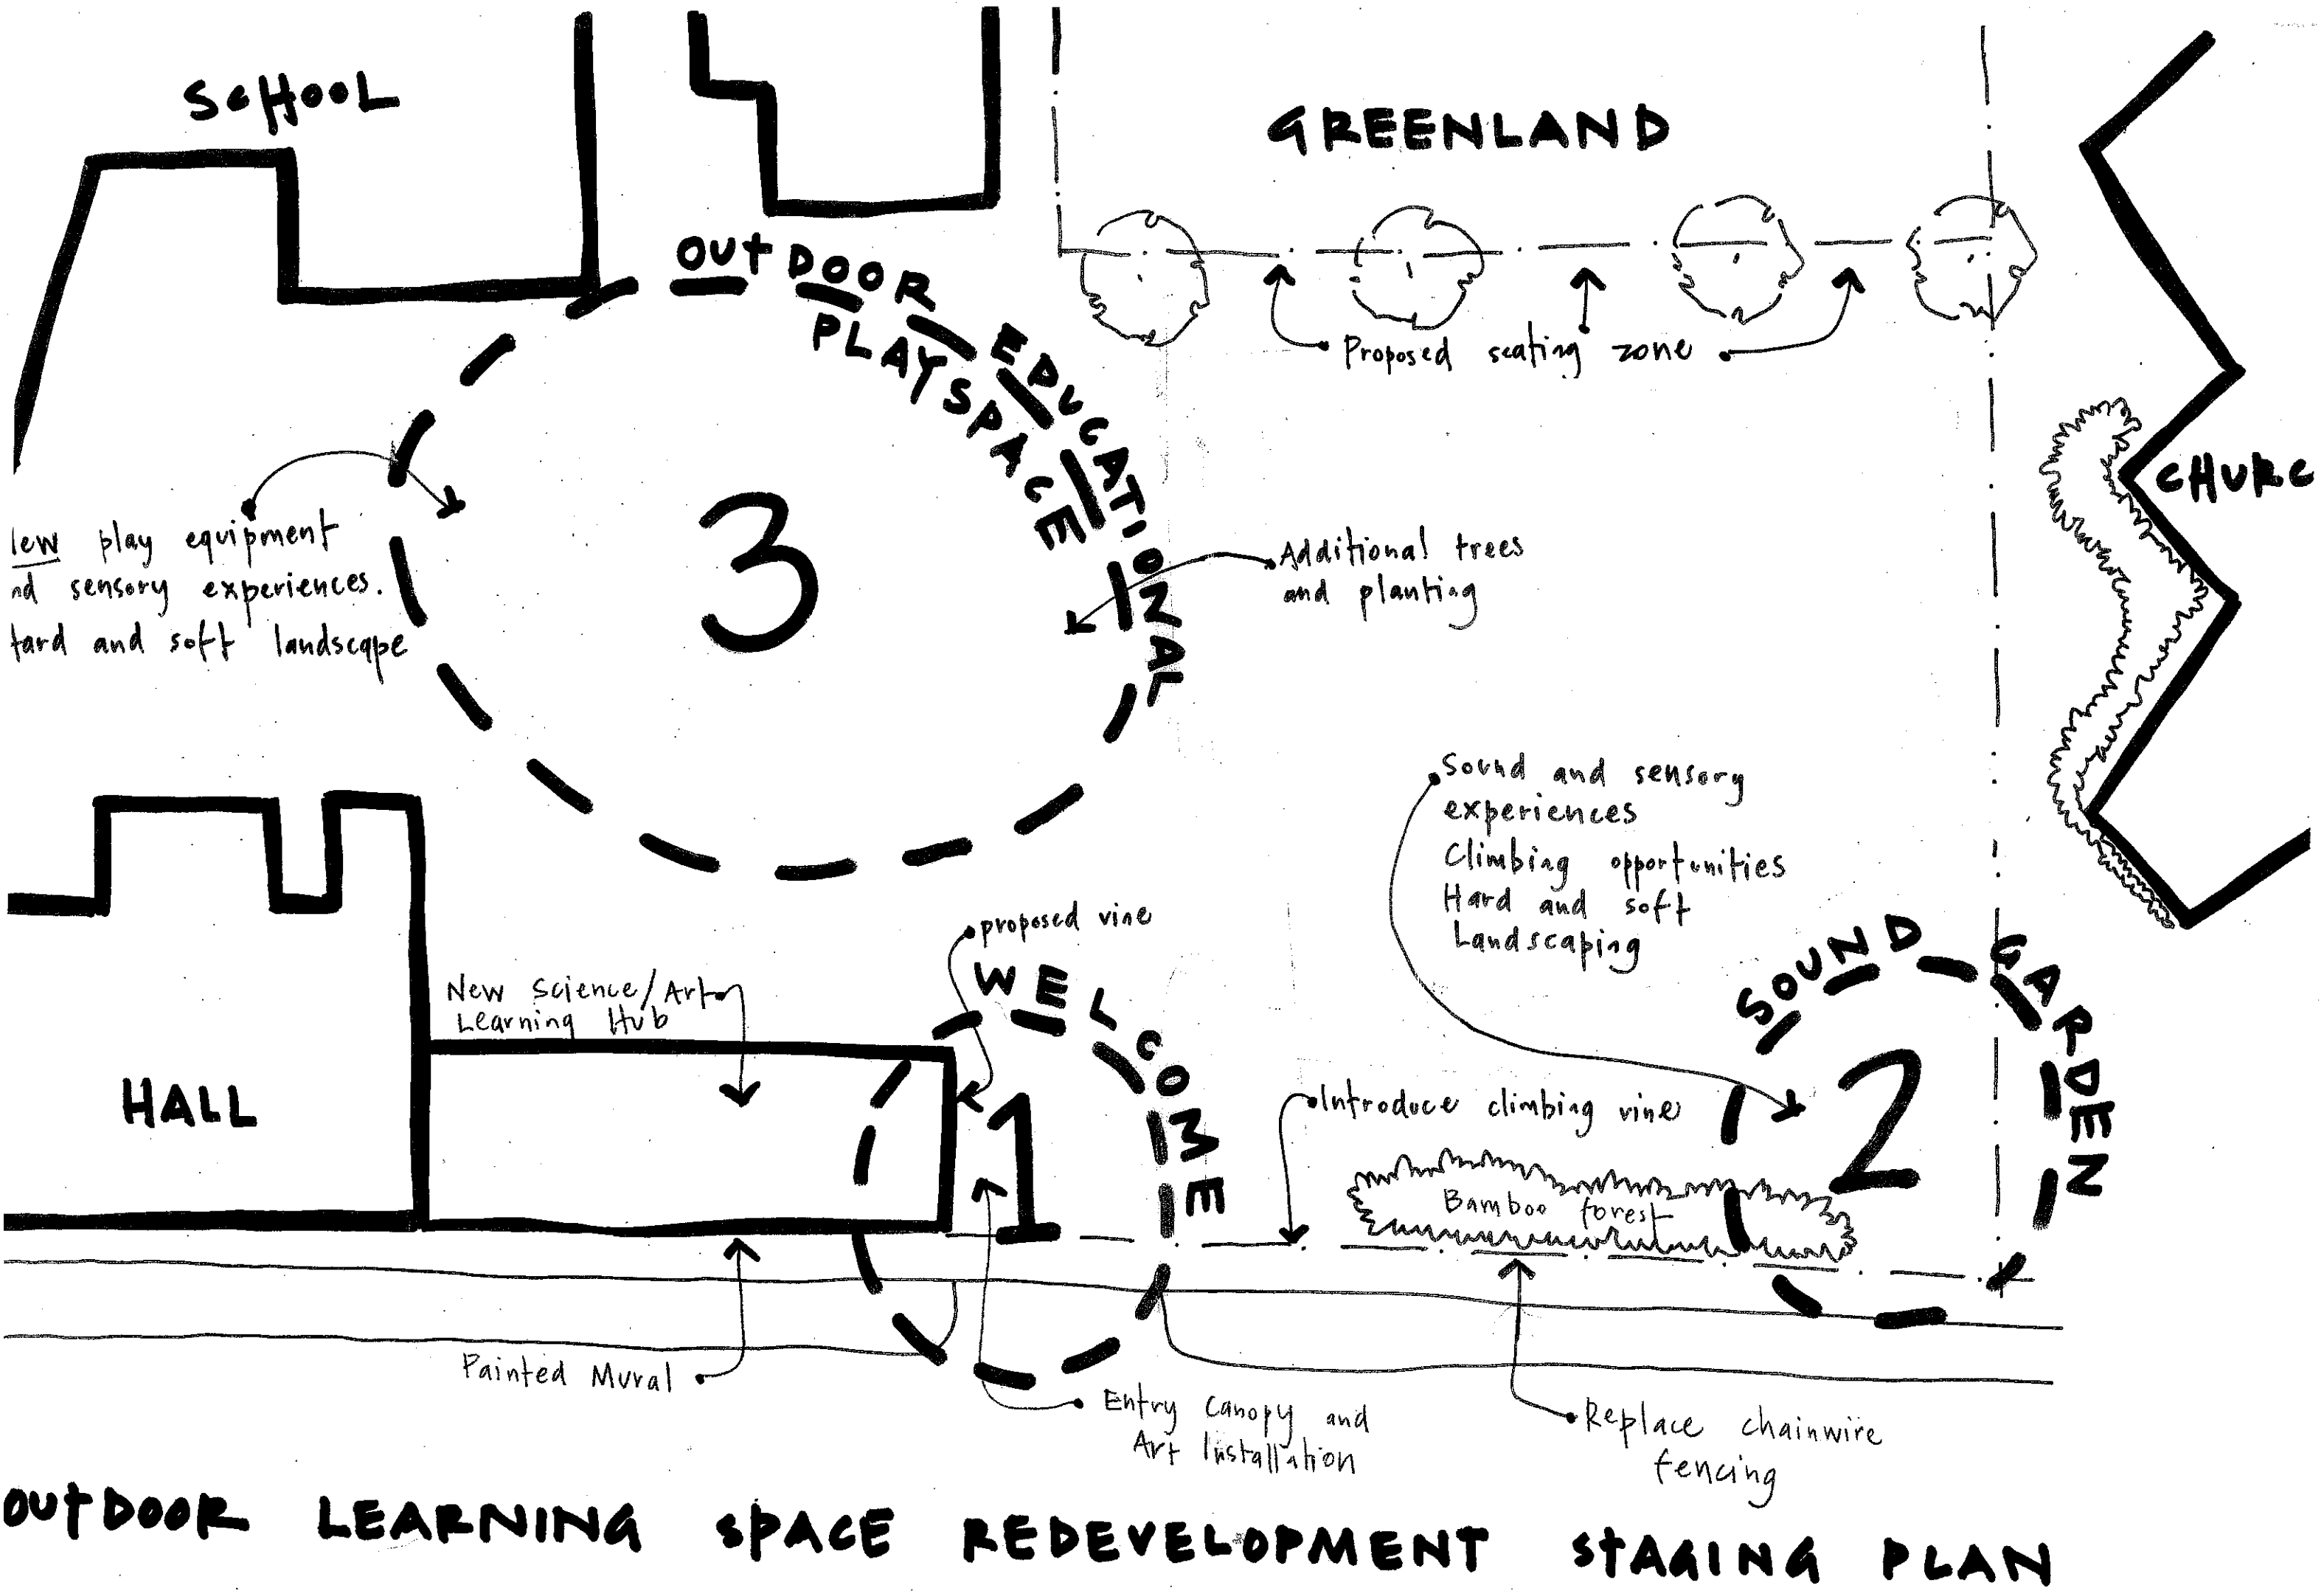


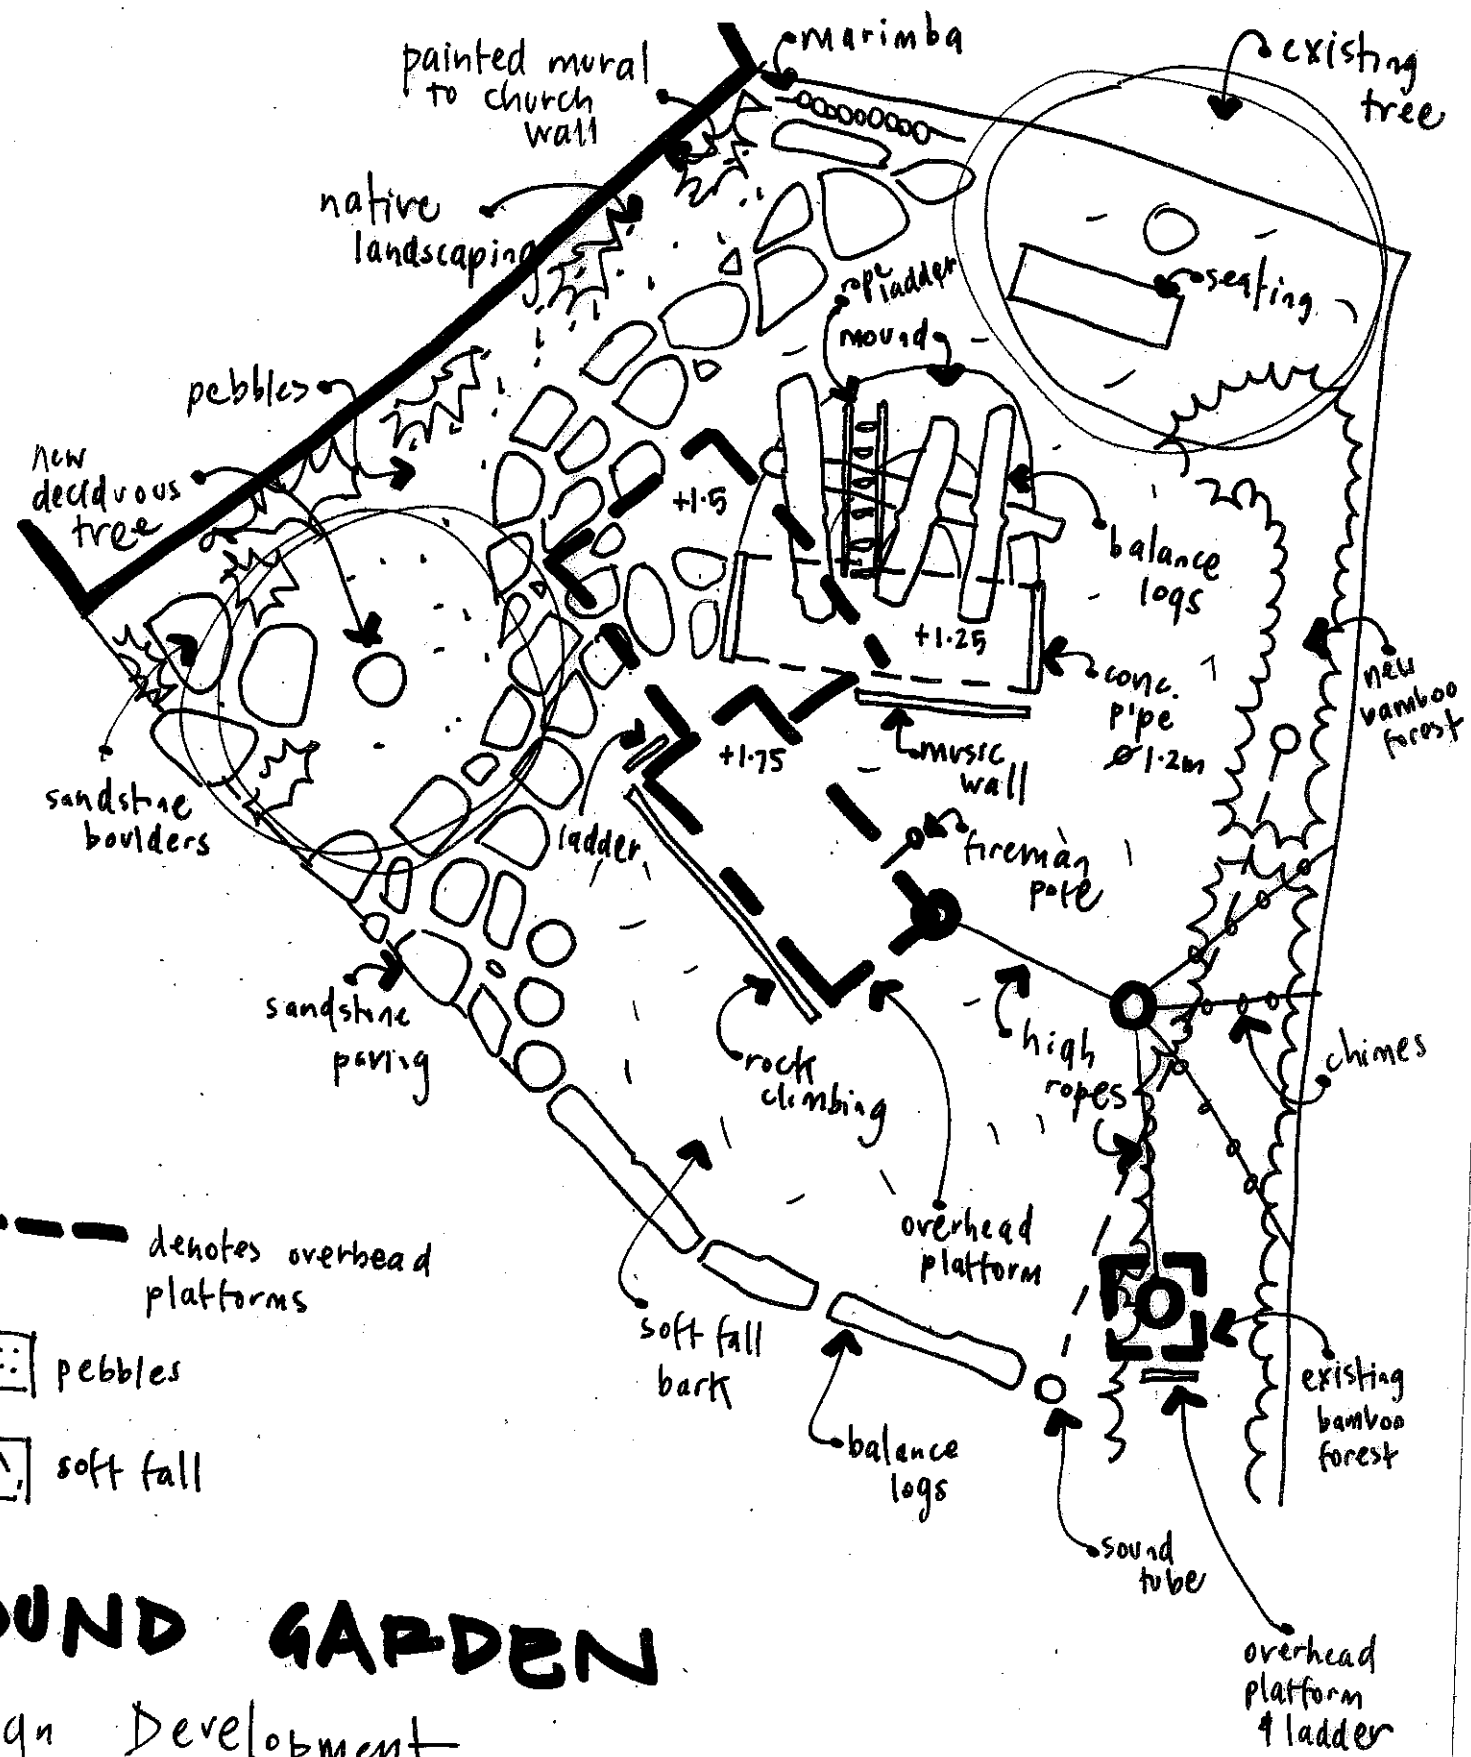

SOUND GARDEN

Design Development

scale approx 1:100

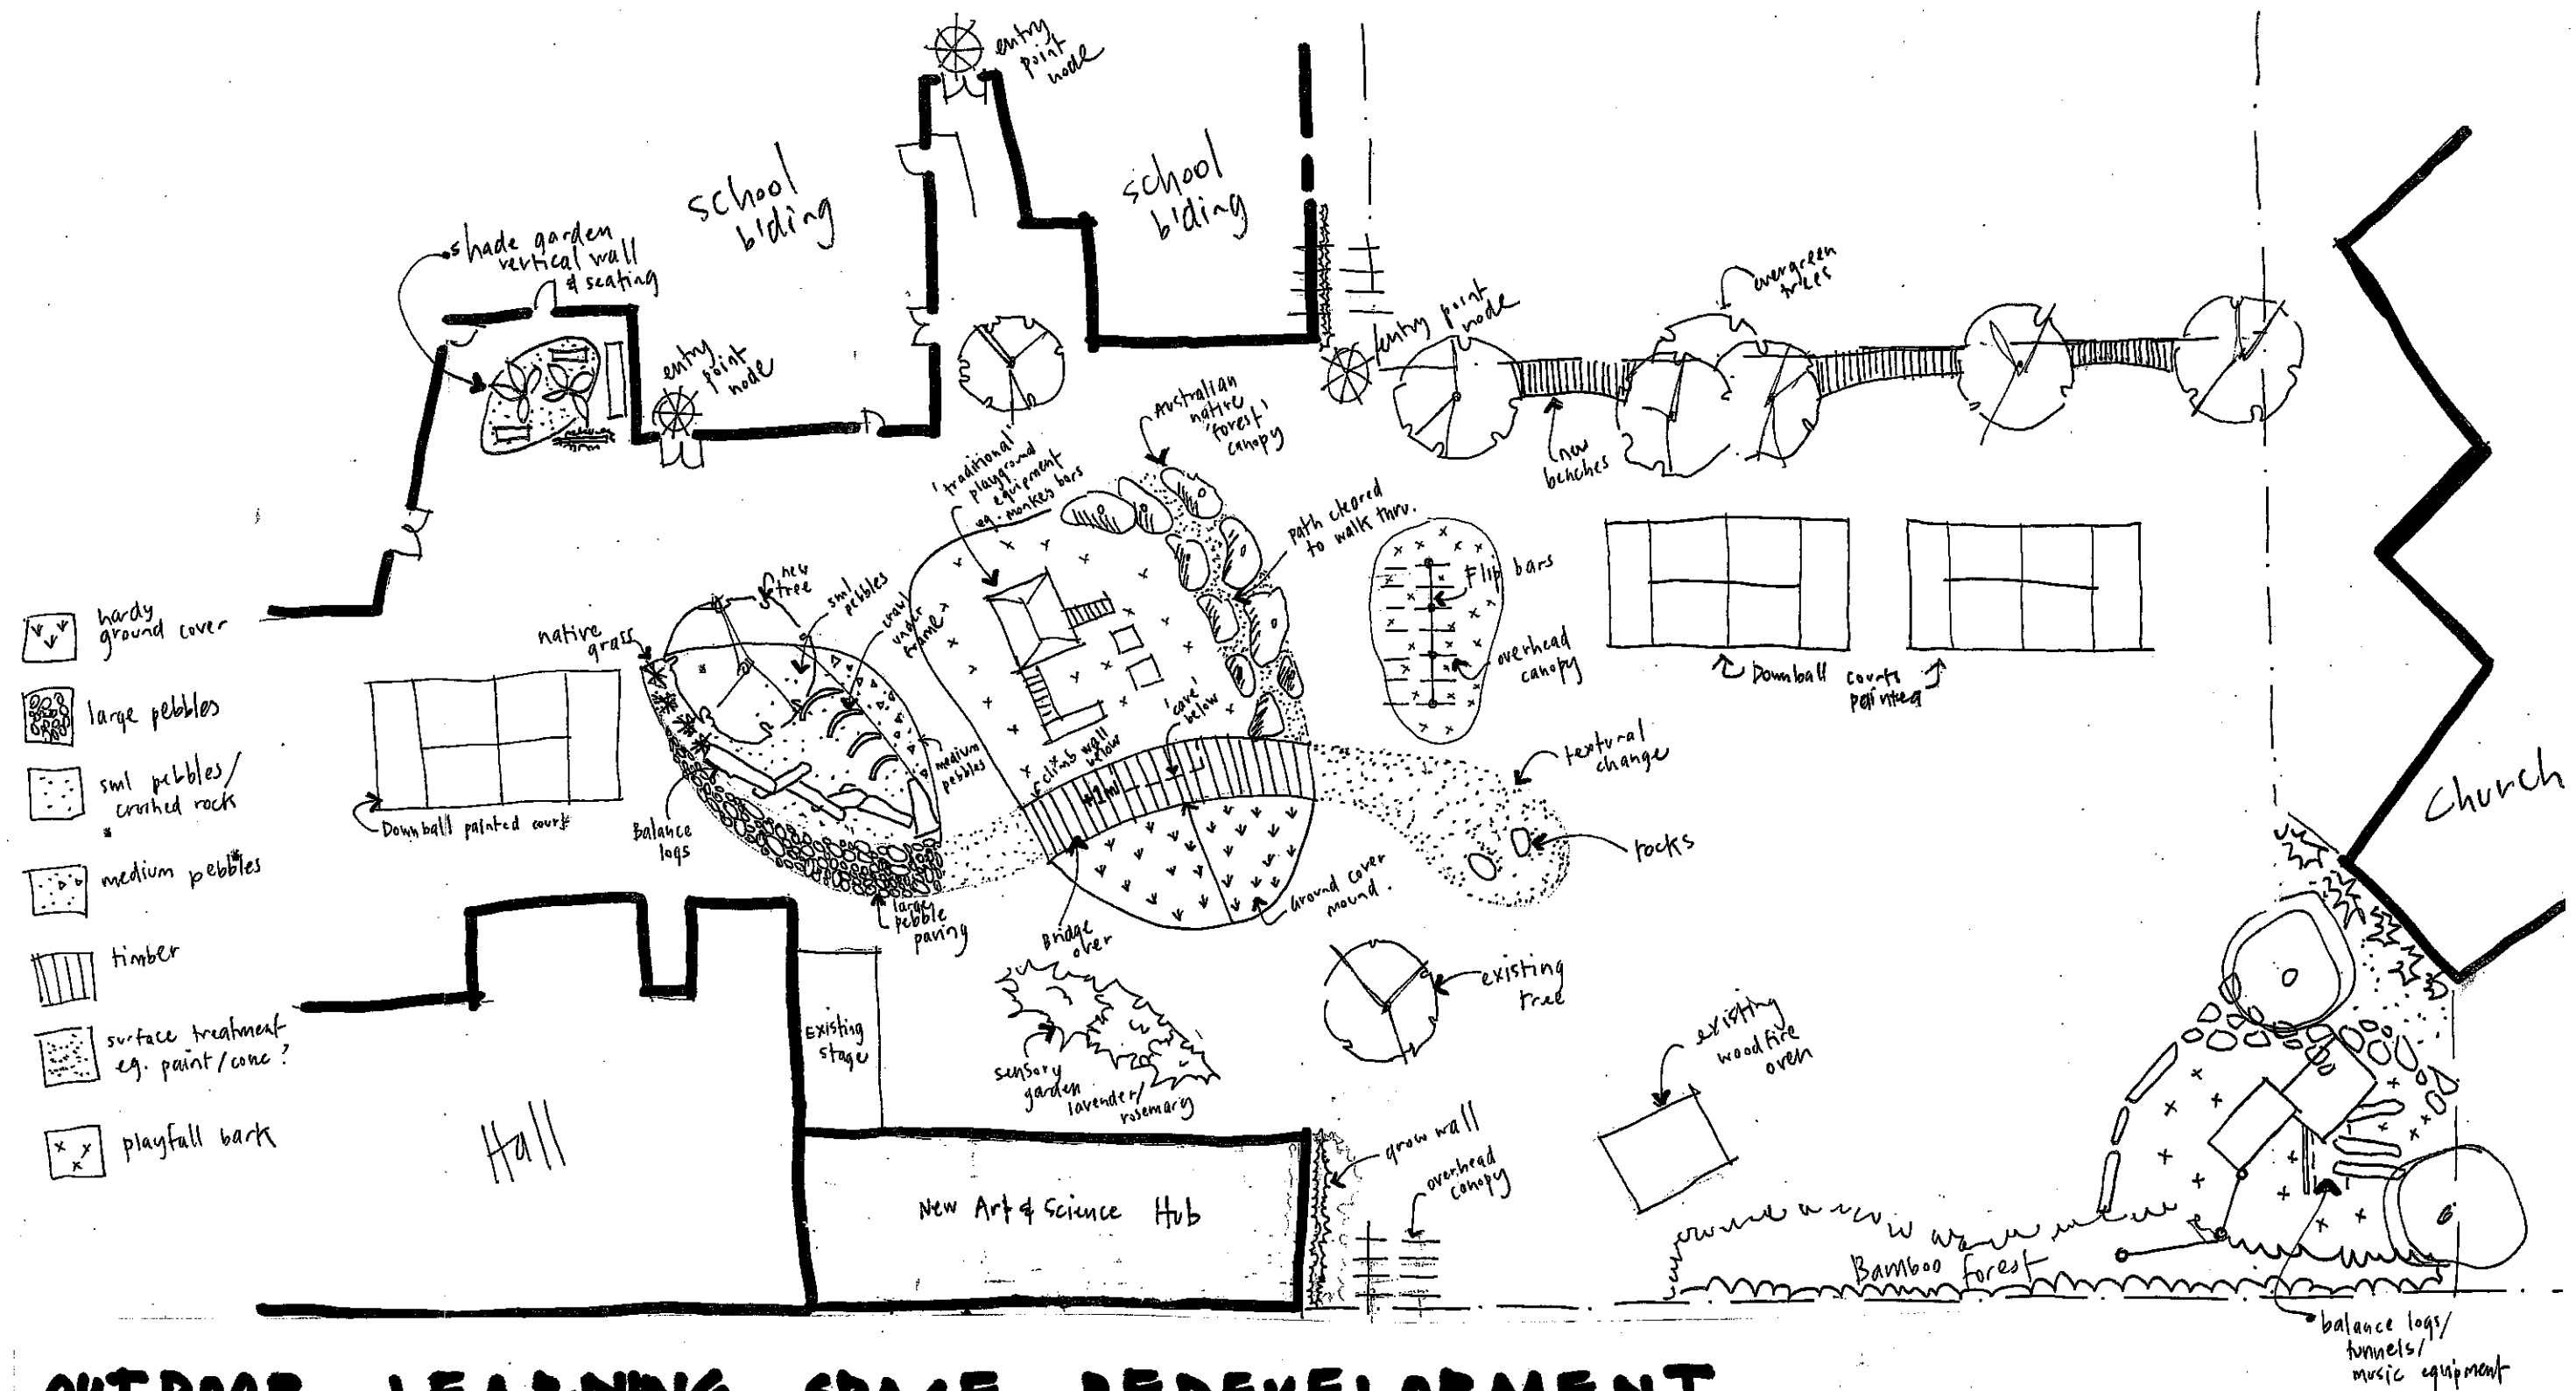

OUTDOOR LEARNING SPACE REDEVELOPMENT

Conceptual Plan for Illustration purposes only